




藤崎保育所 1階平面図 (A3 S=1/200)


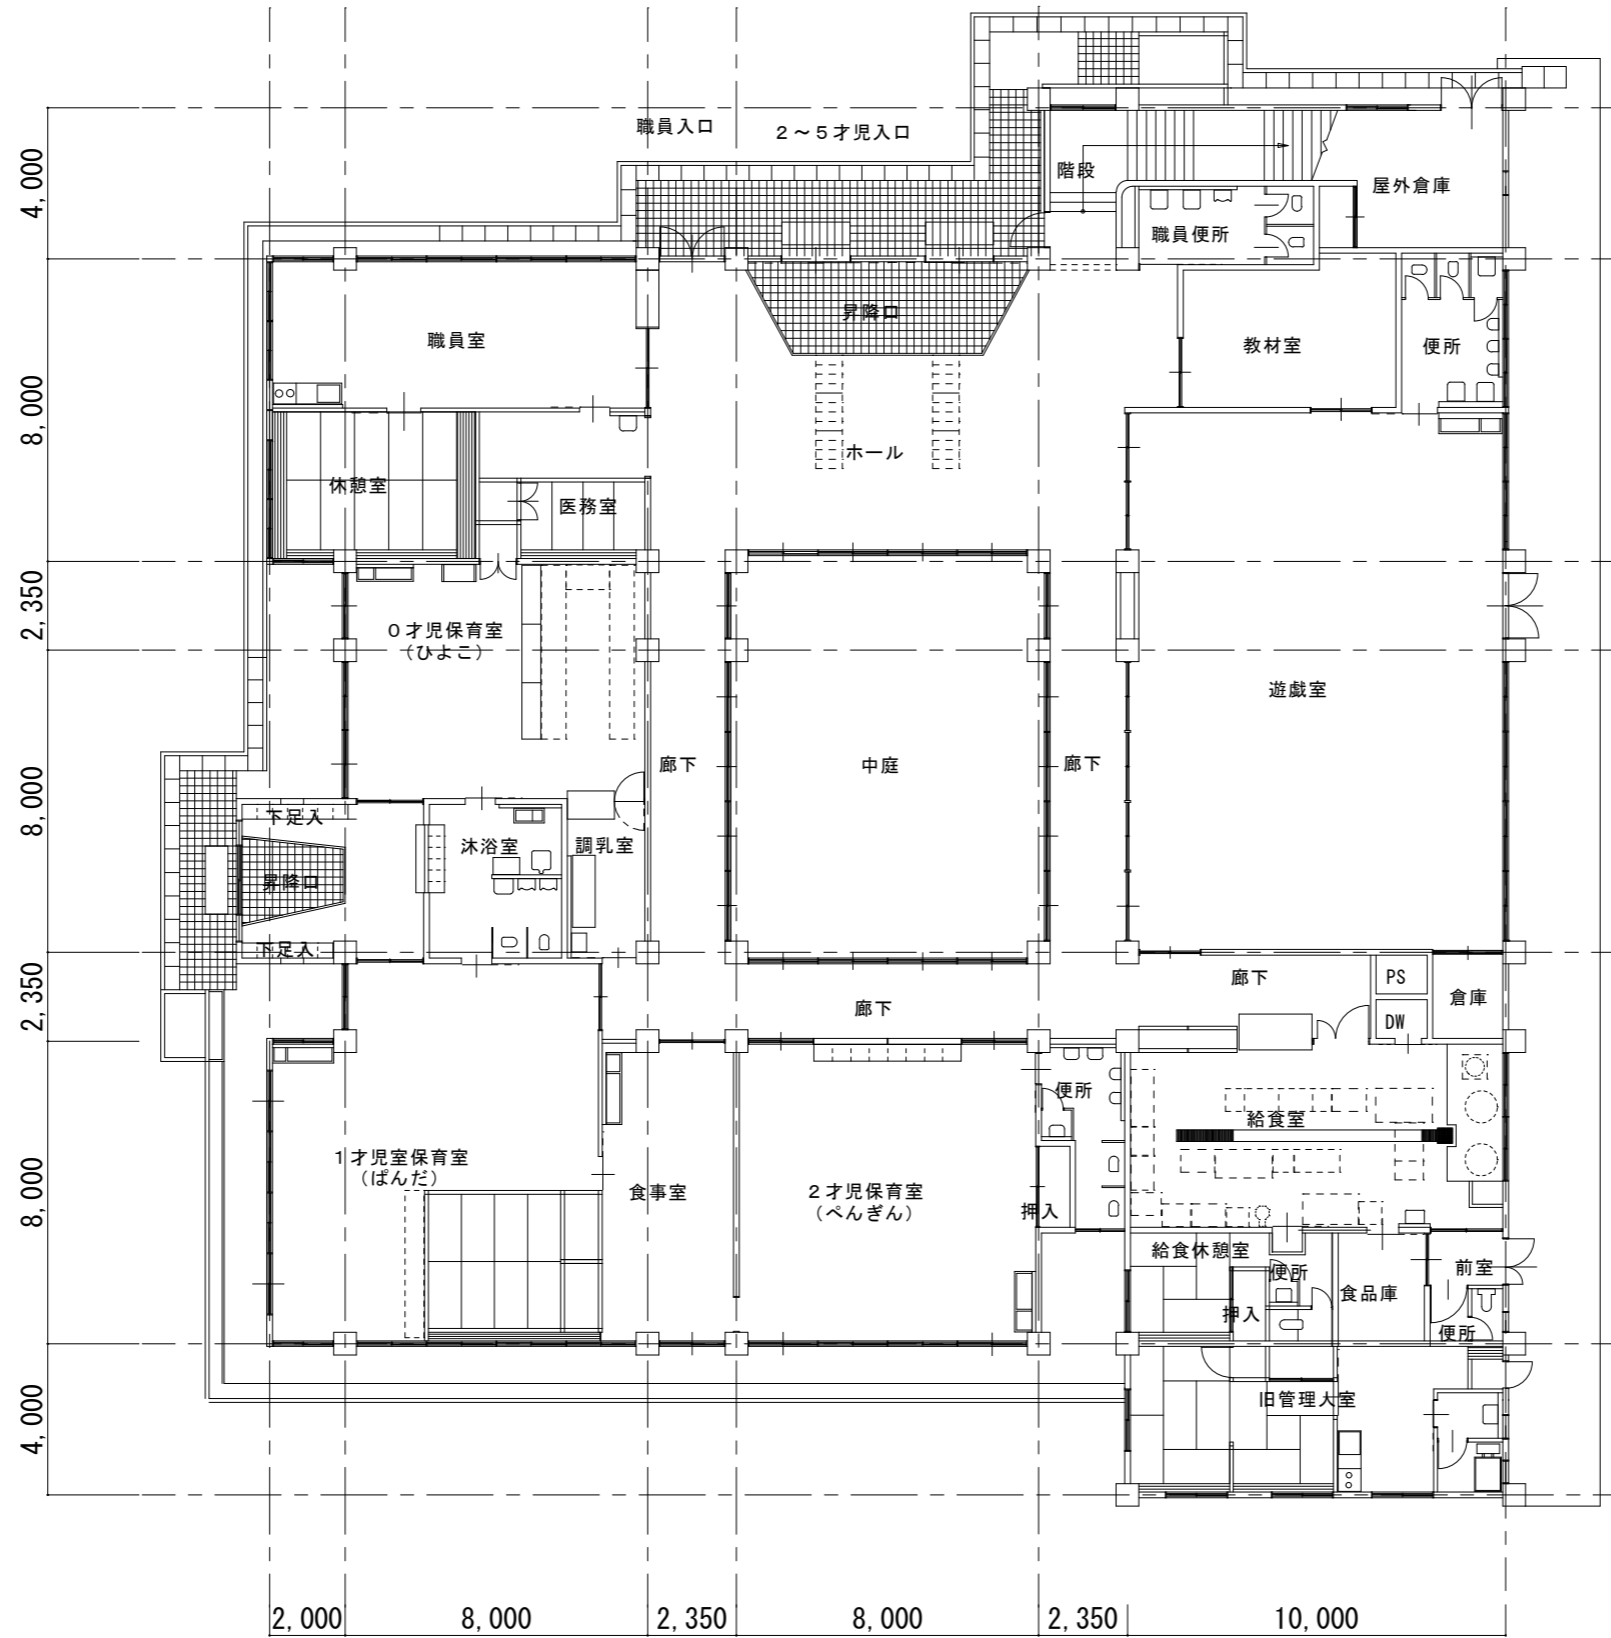


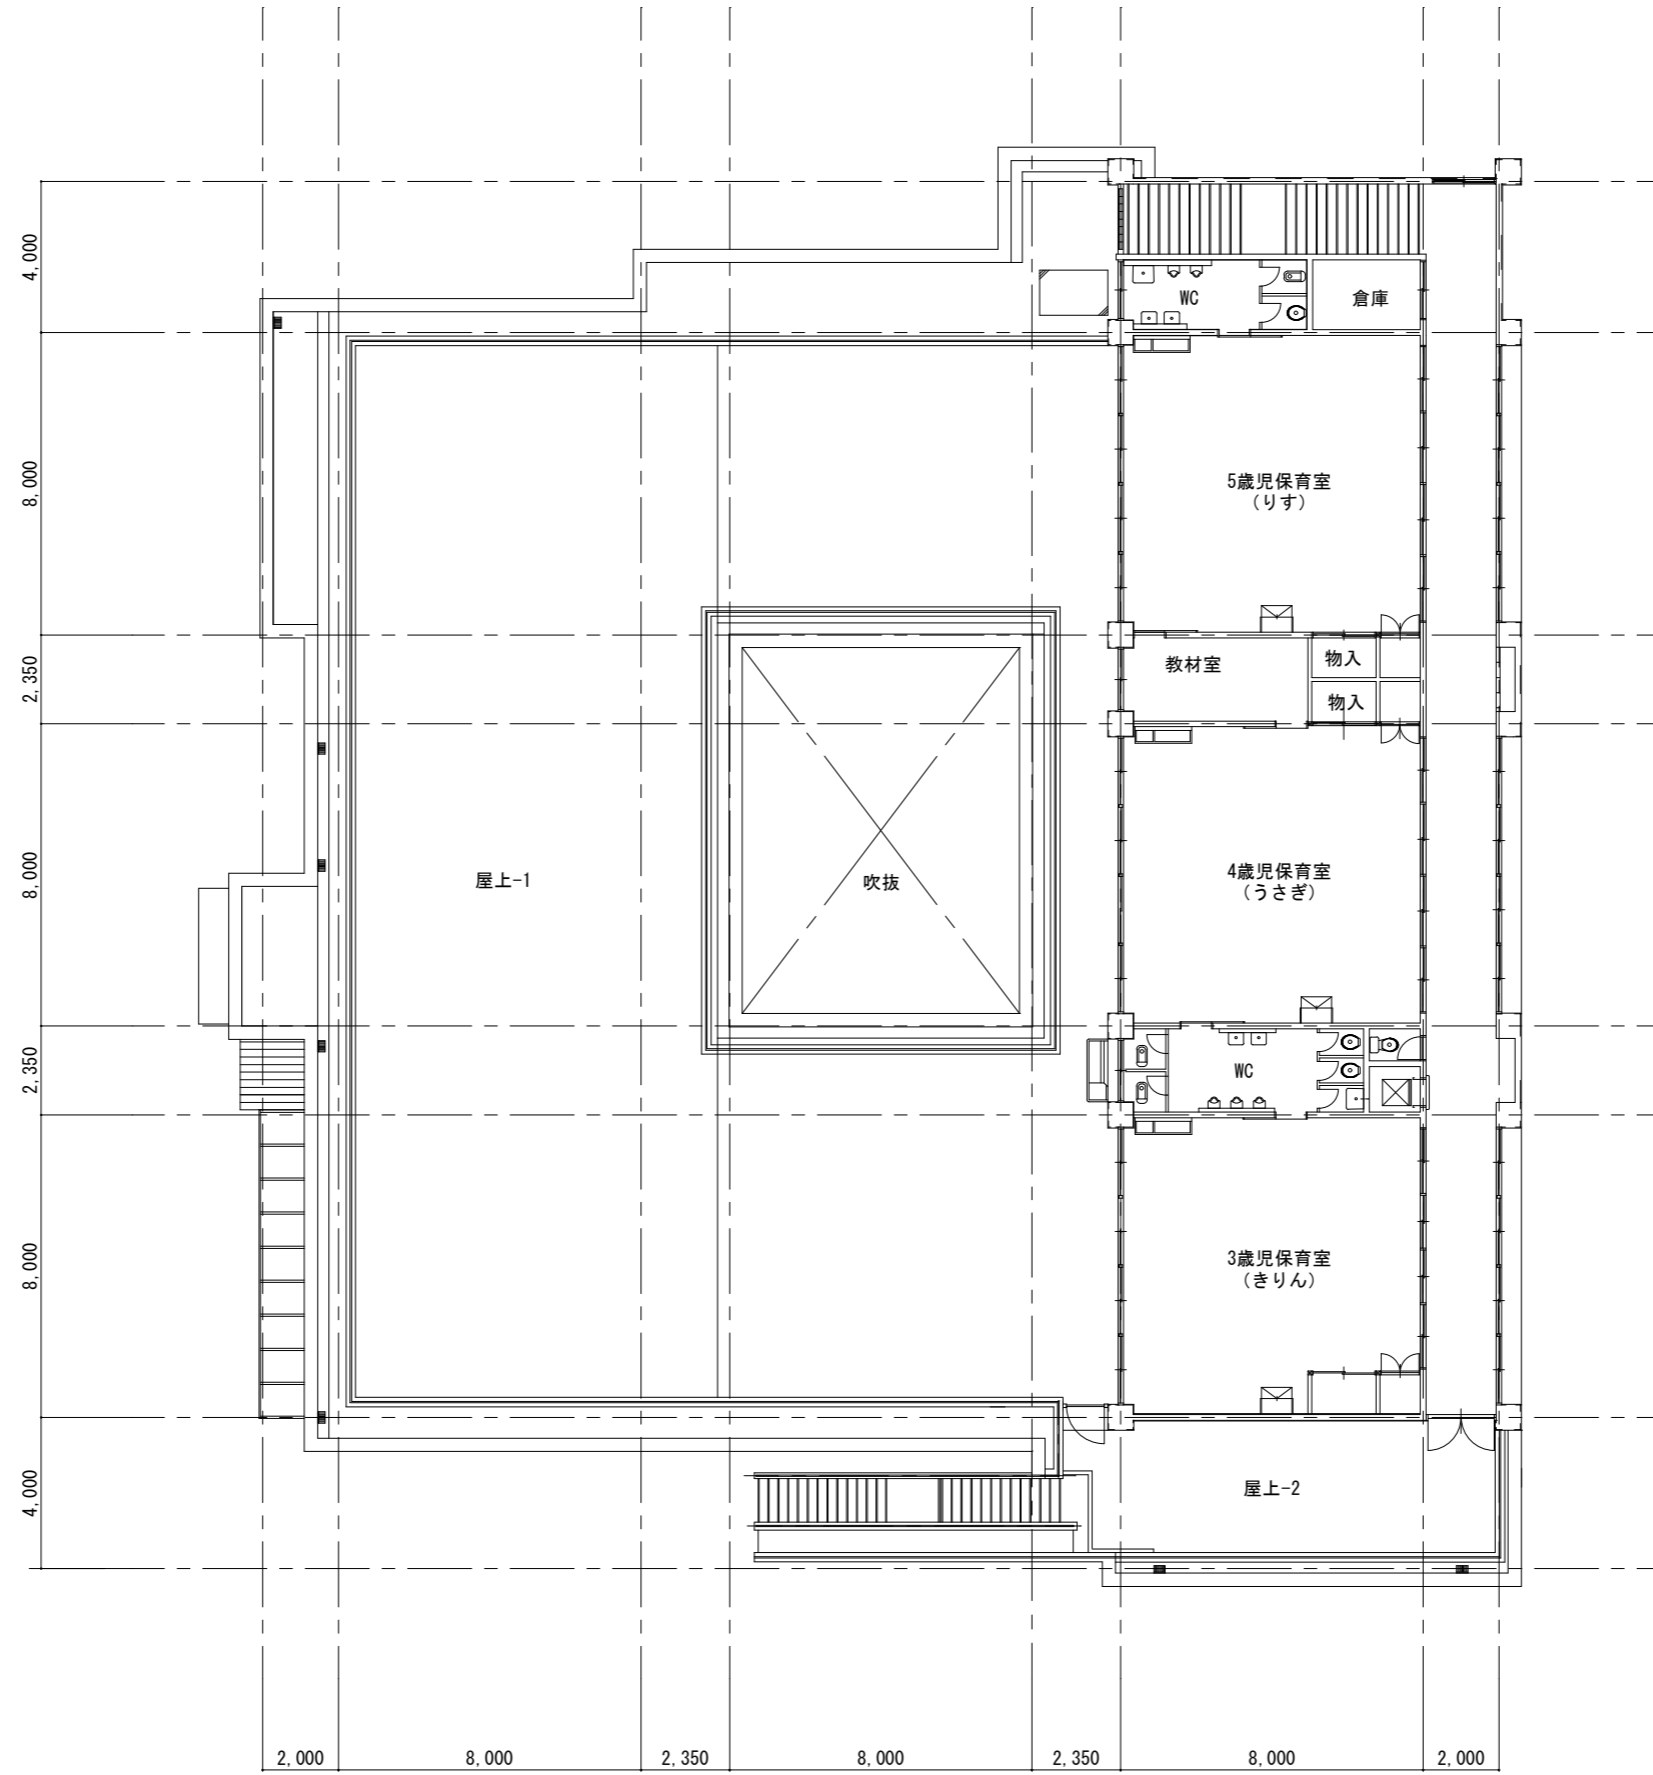

藤崎保育所 敷地図 (地番入り)

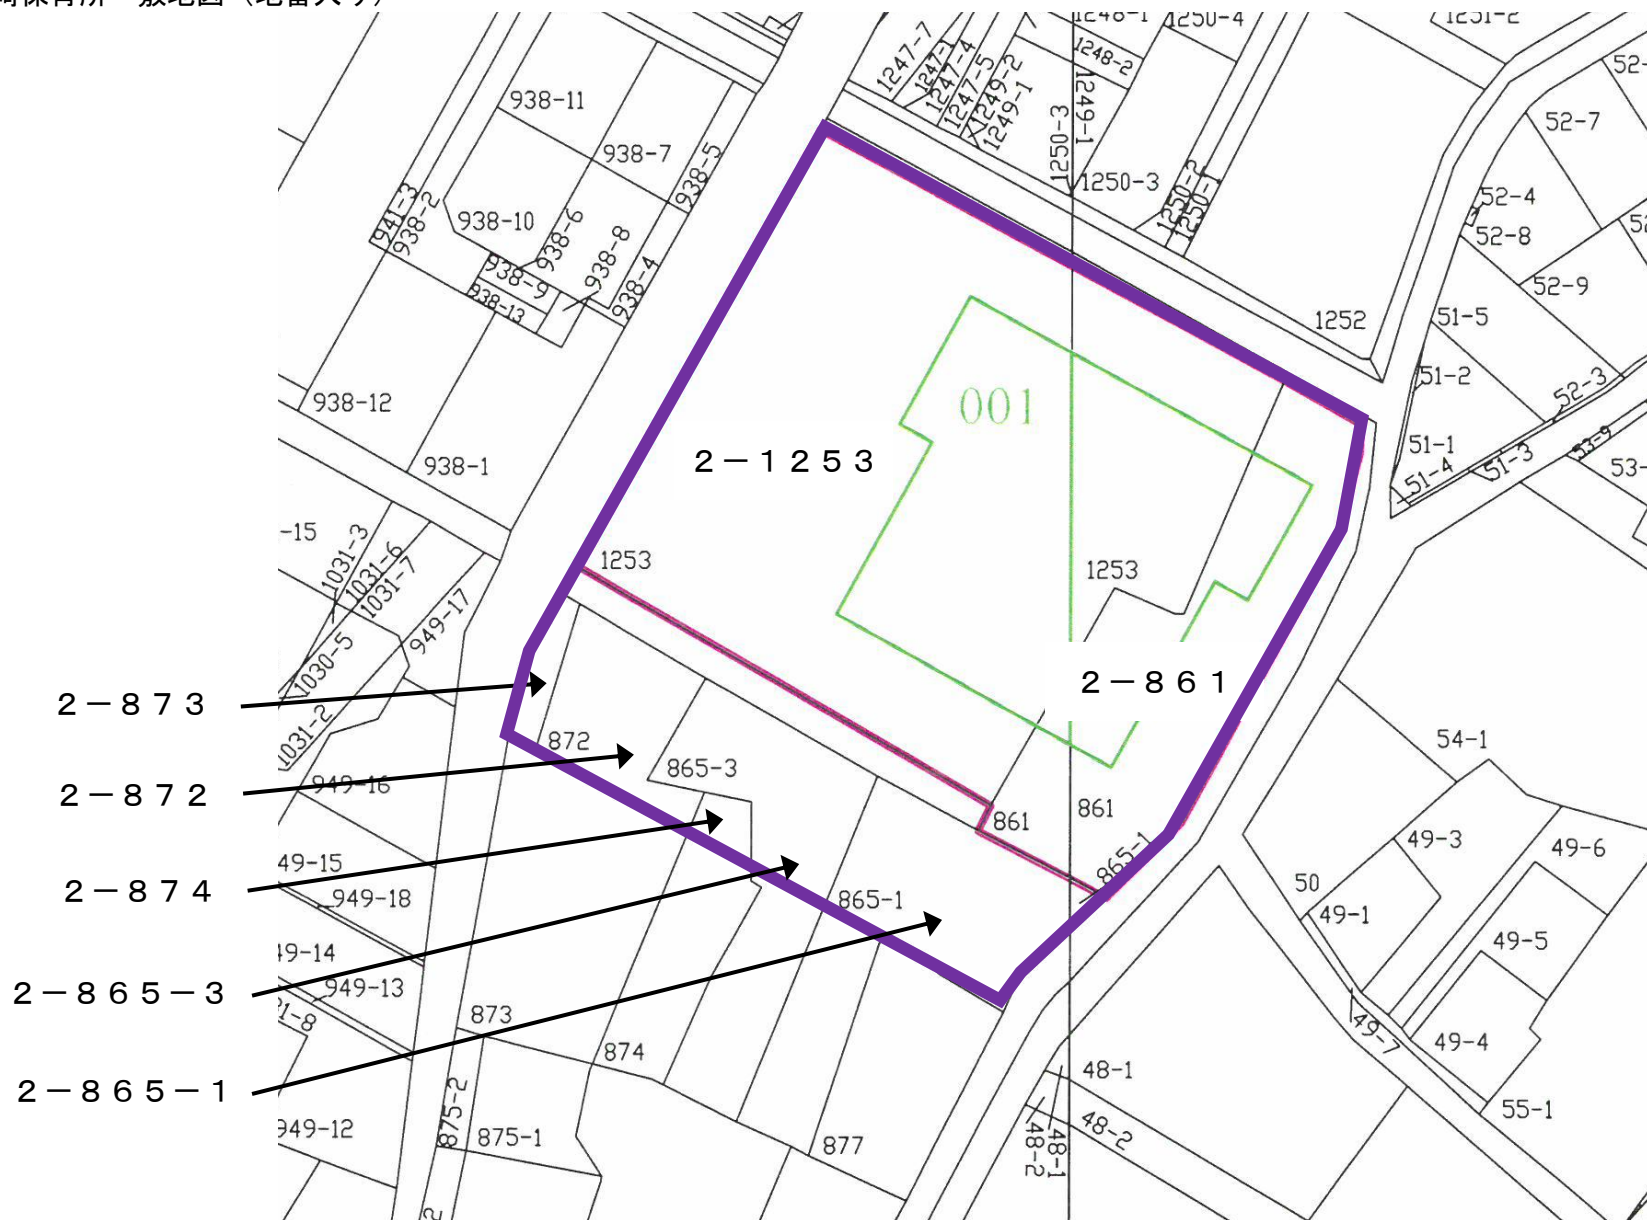

敷地概要図 (藤崎保育所の既存施設)

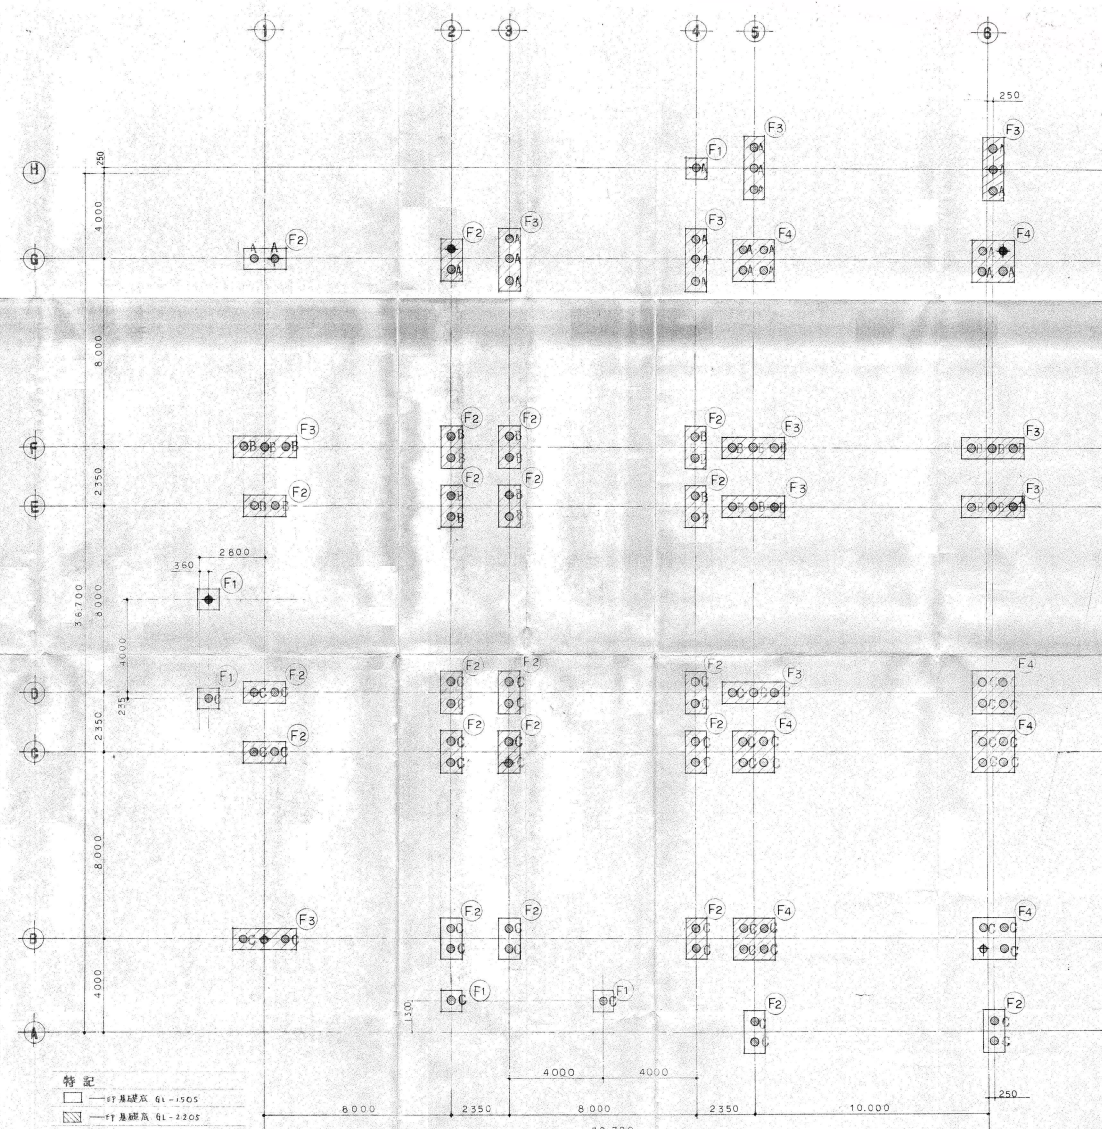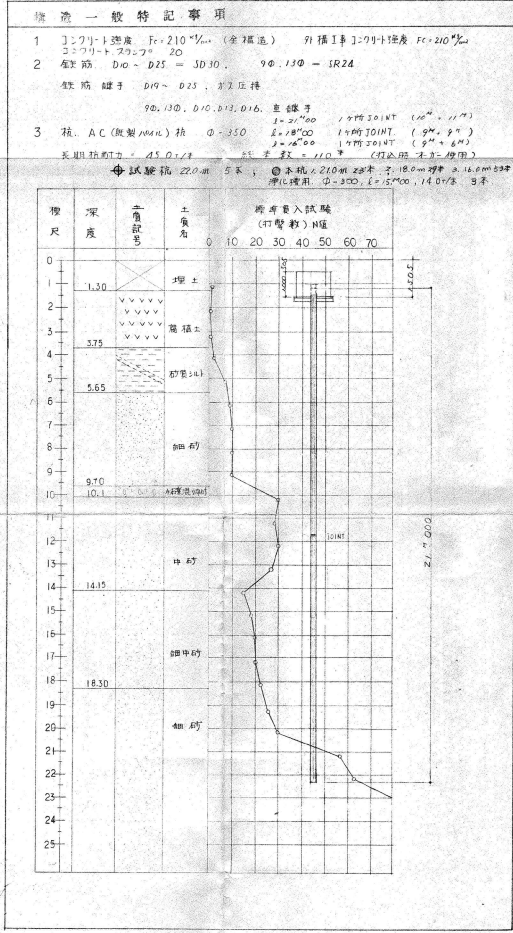

- 特記
- 引張り鉄筋 $\phi 1-150 \times 5$
 - ▨ 引張り鉄筋 $\phi 1-220 \times 5$
 - ◆ 試験荷重
 - A 引張り鉄筋 27×20
 - B 引張り鉄筋 19×20
 - C 引張り鉄筋 18×20

杭伏図 縮尺=1/100

50
 No. C-4 藤崎保育所
 杭伏図
 SCALE 1/100 DATE