



---

# 習志野市企業局局舎更新基本設計 【配置図・平面図・立面図・断面図】


令和8年9月時点

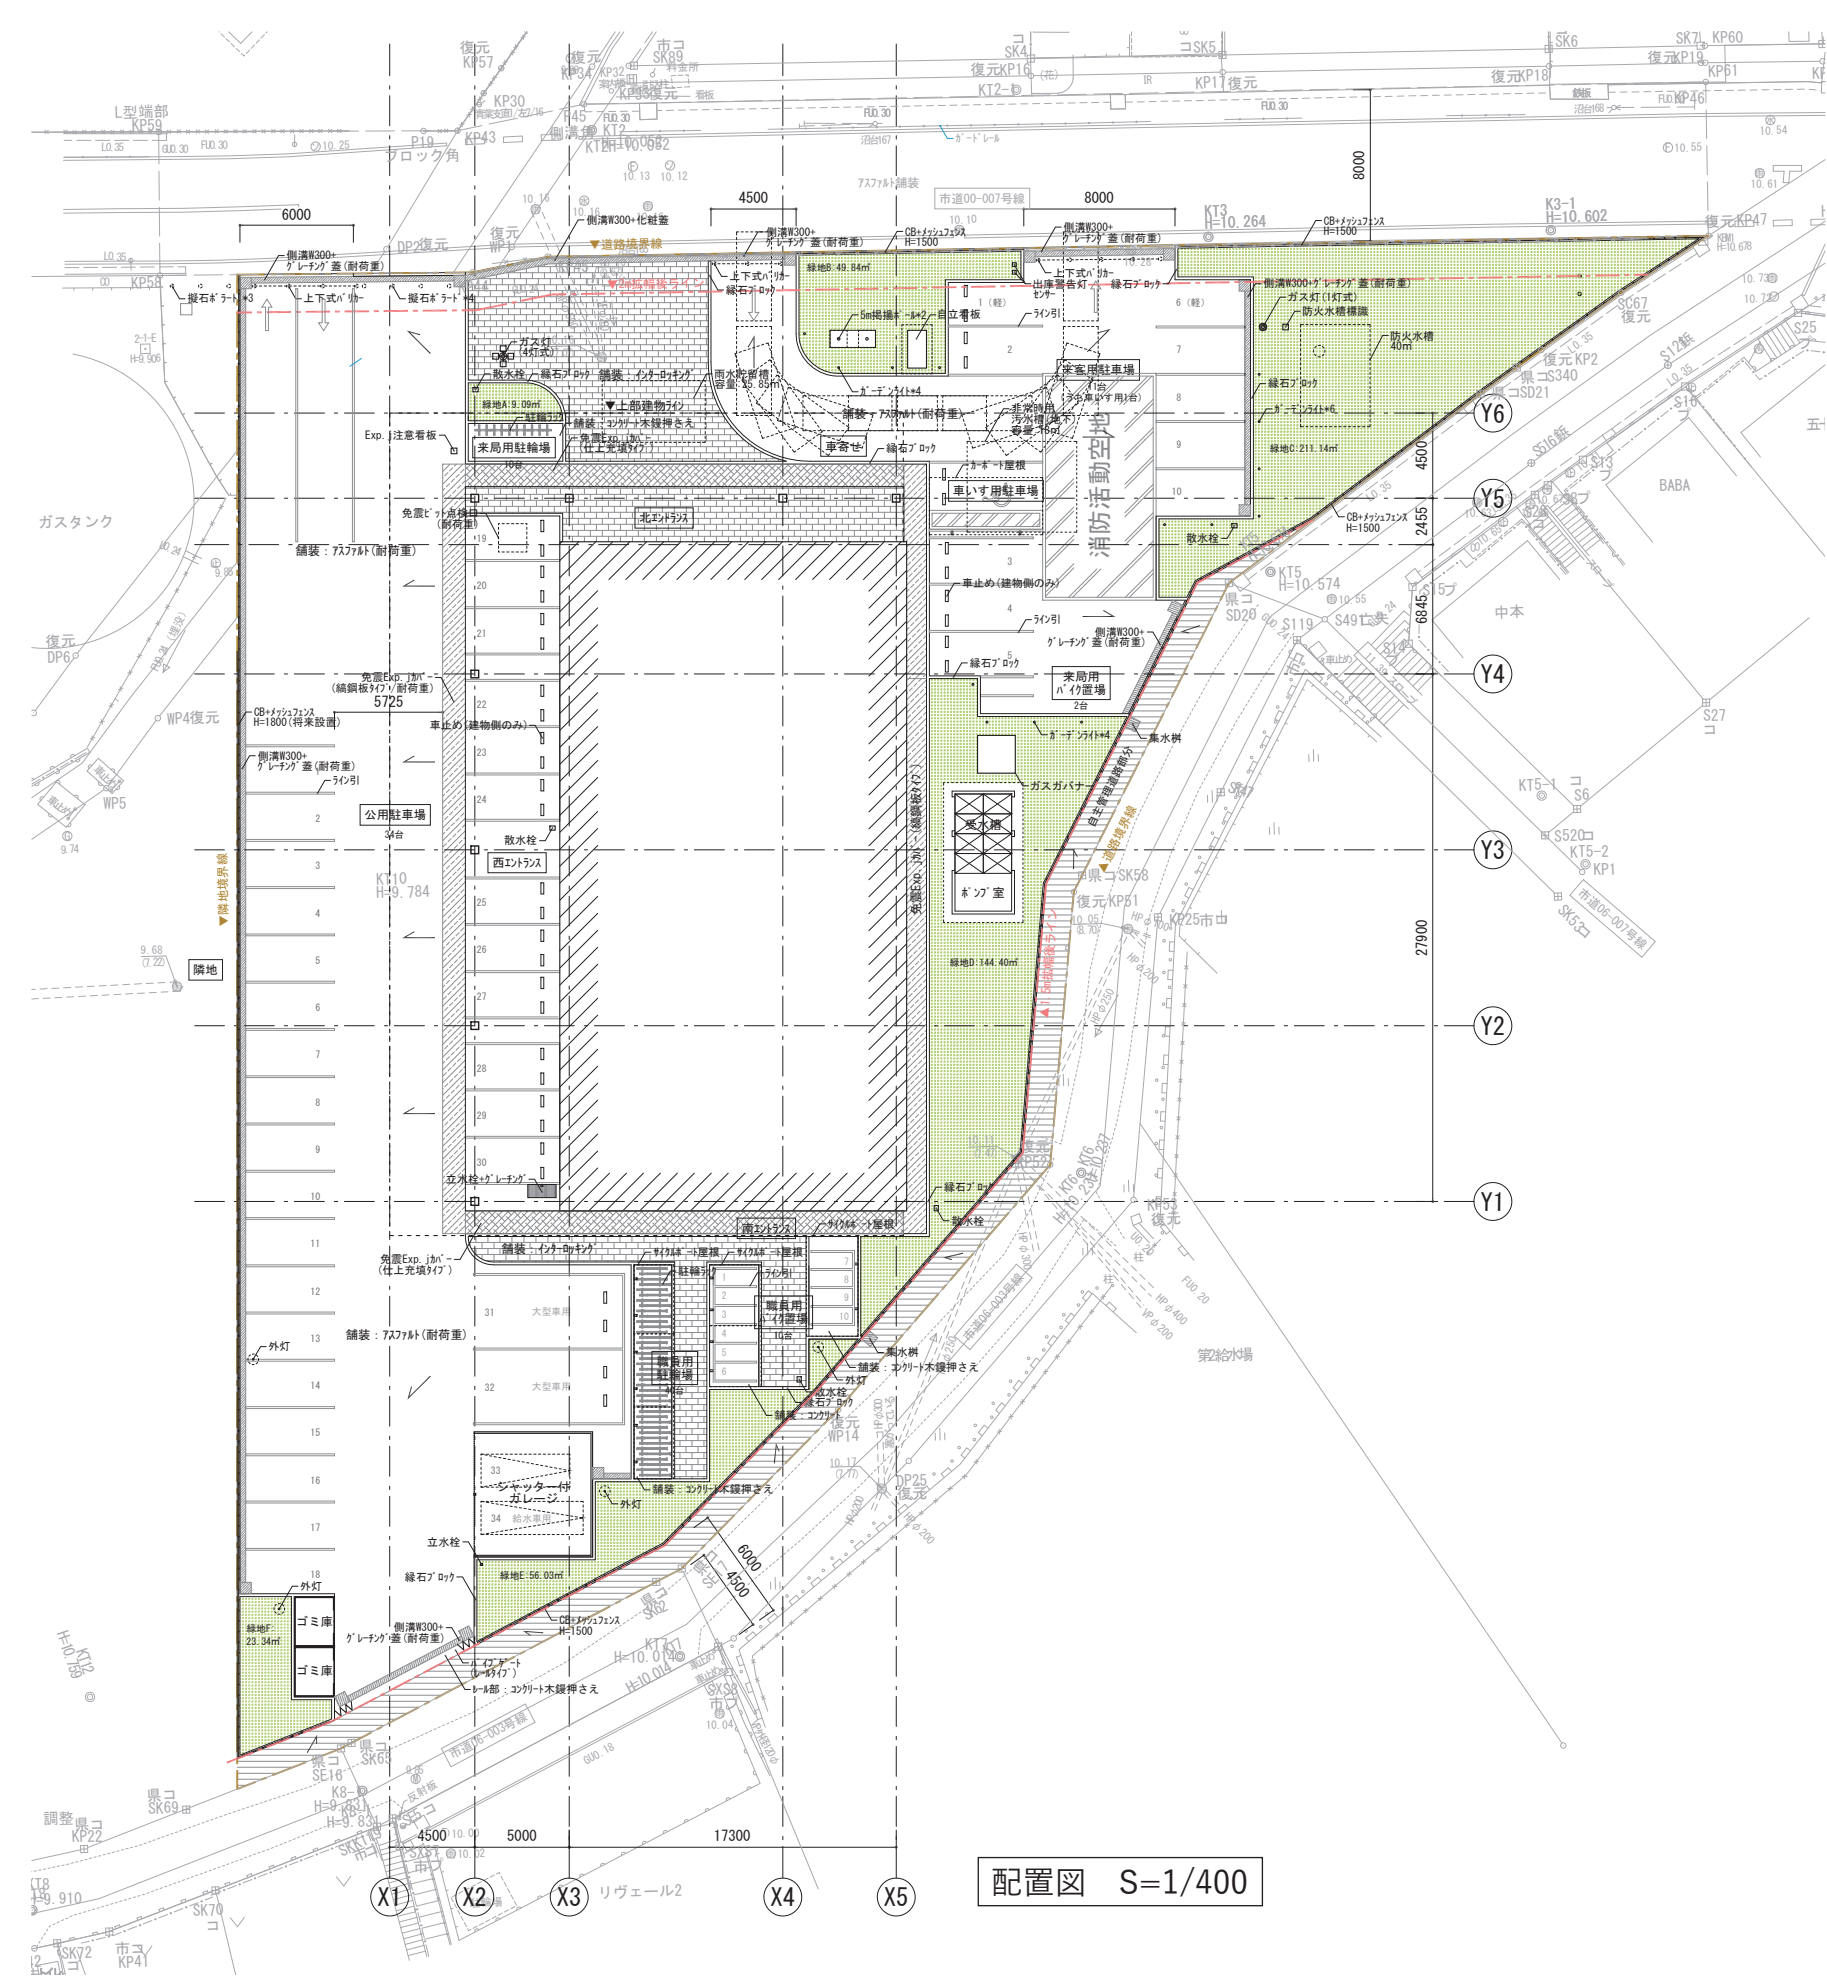



配置図 S=1/400



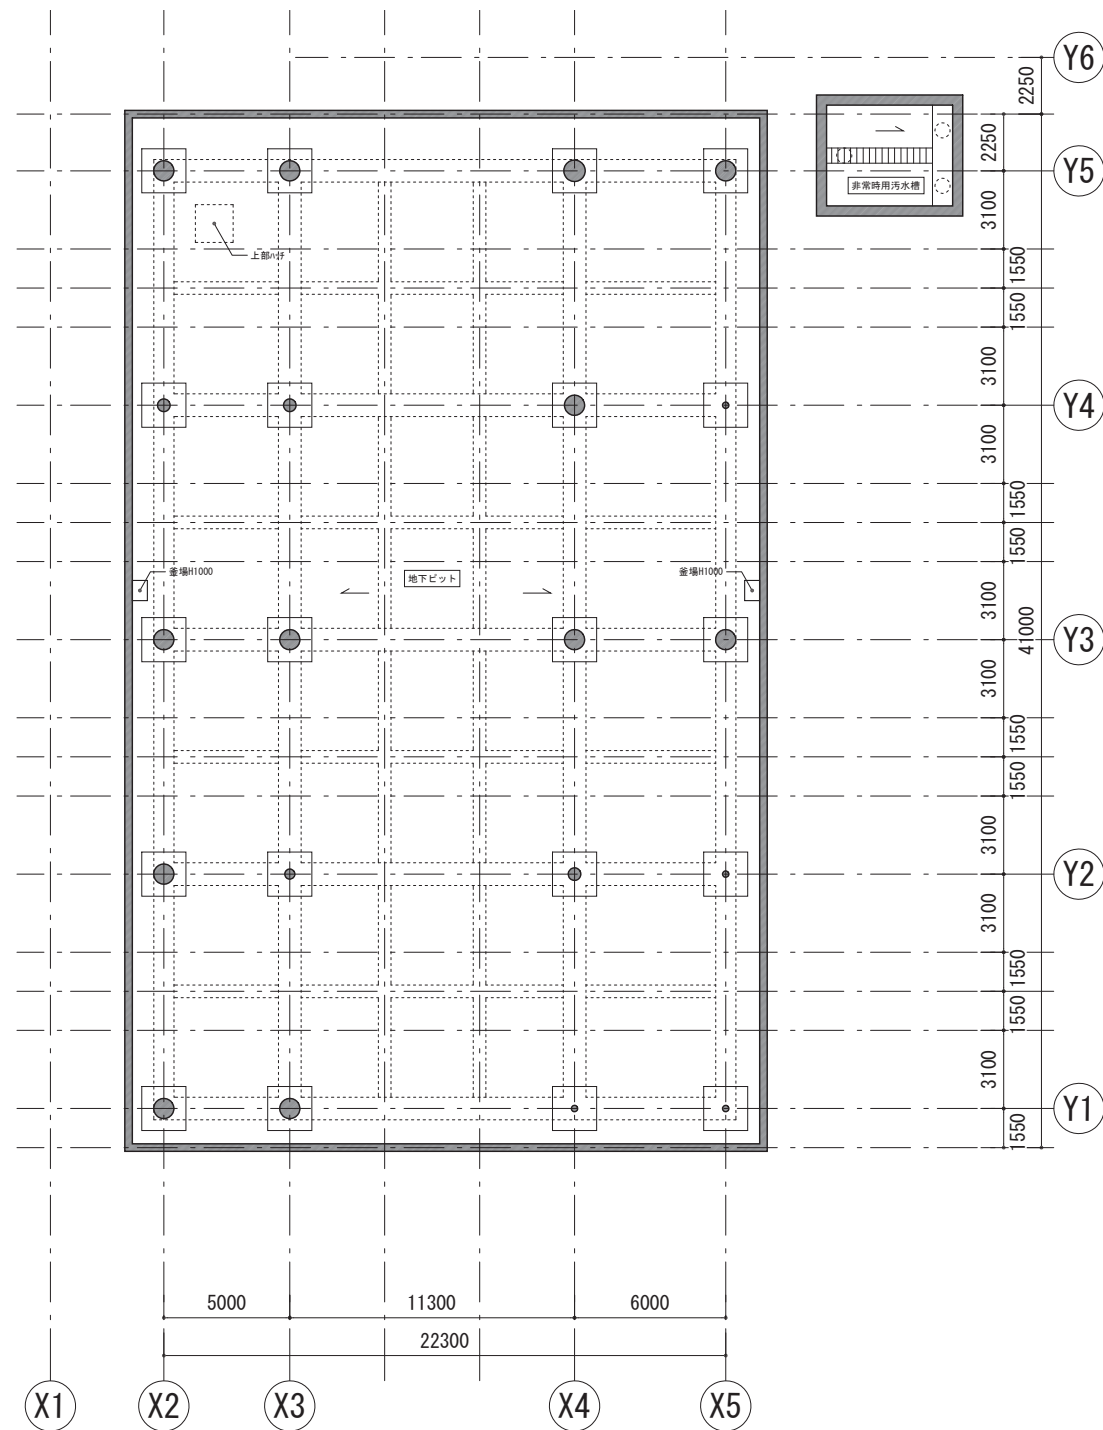


地階平面図 (1FL-2500) S=1/300

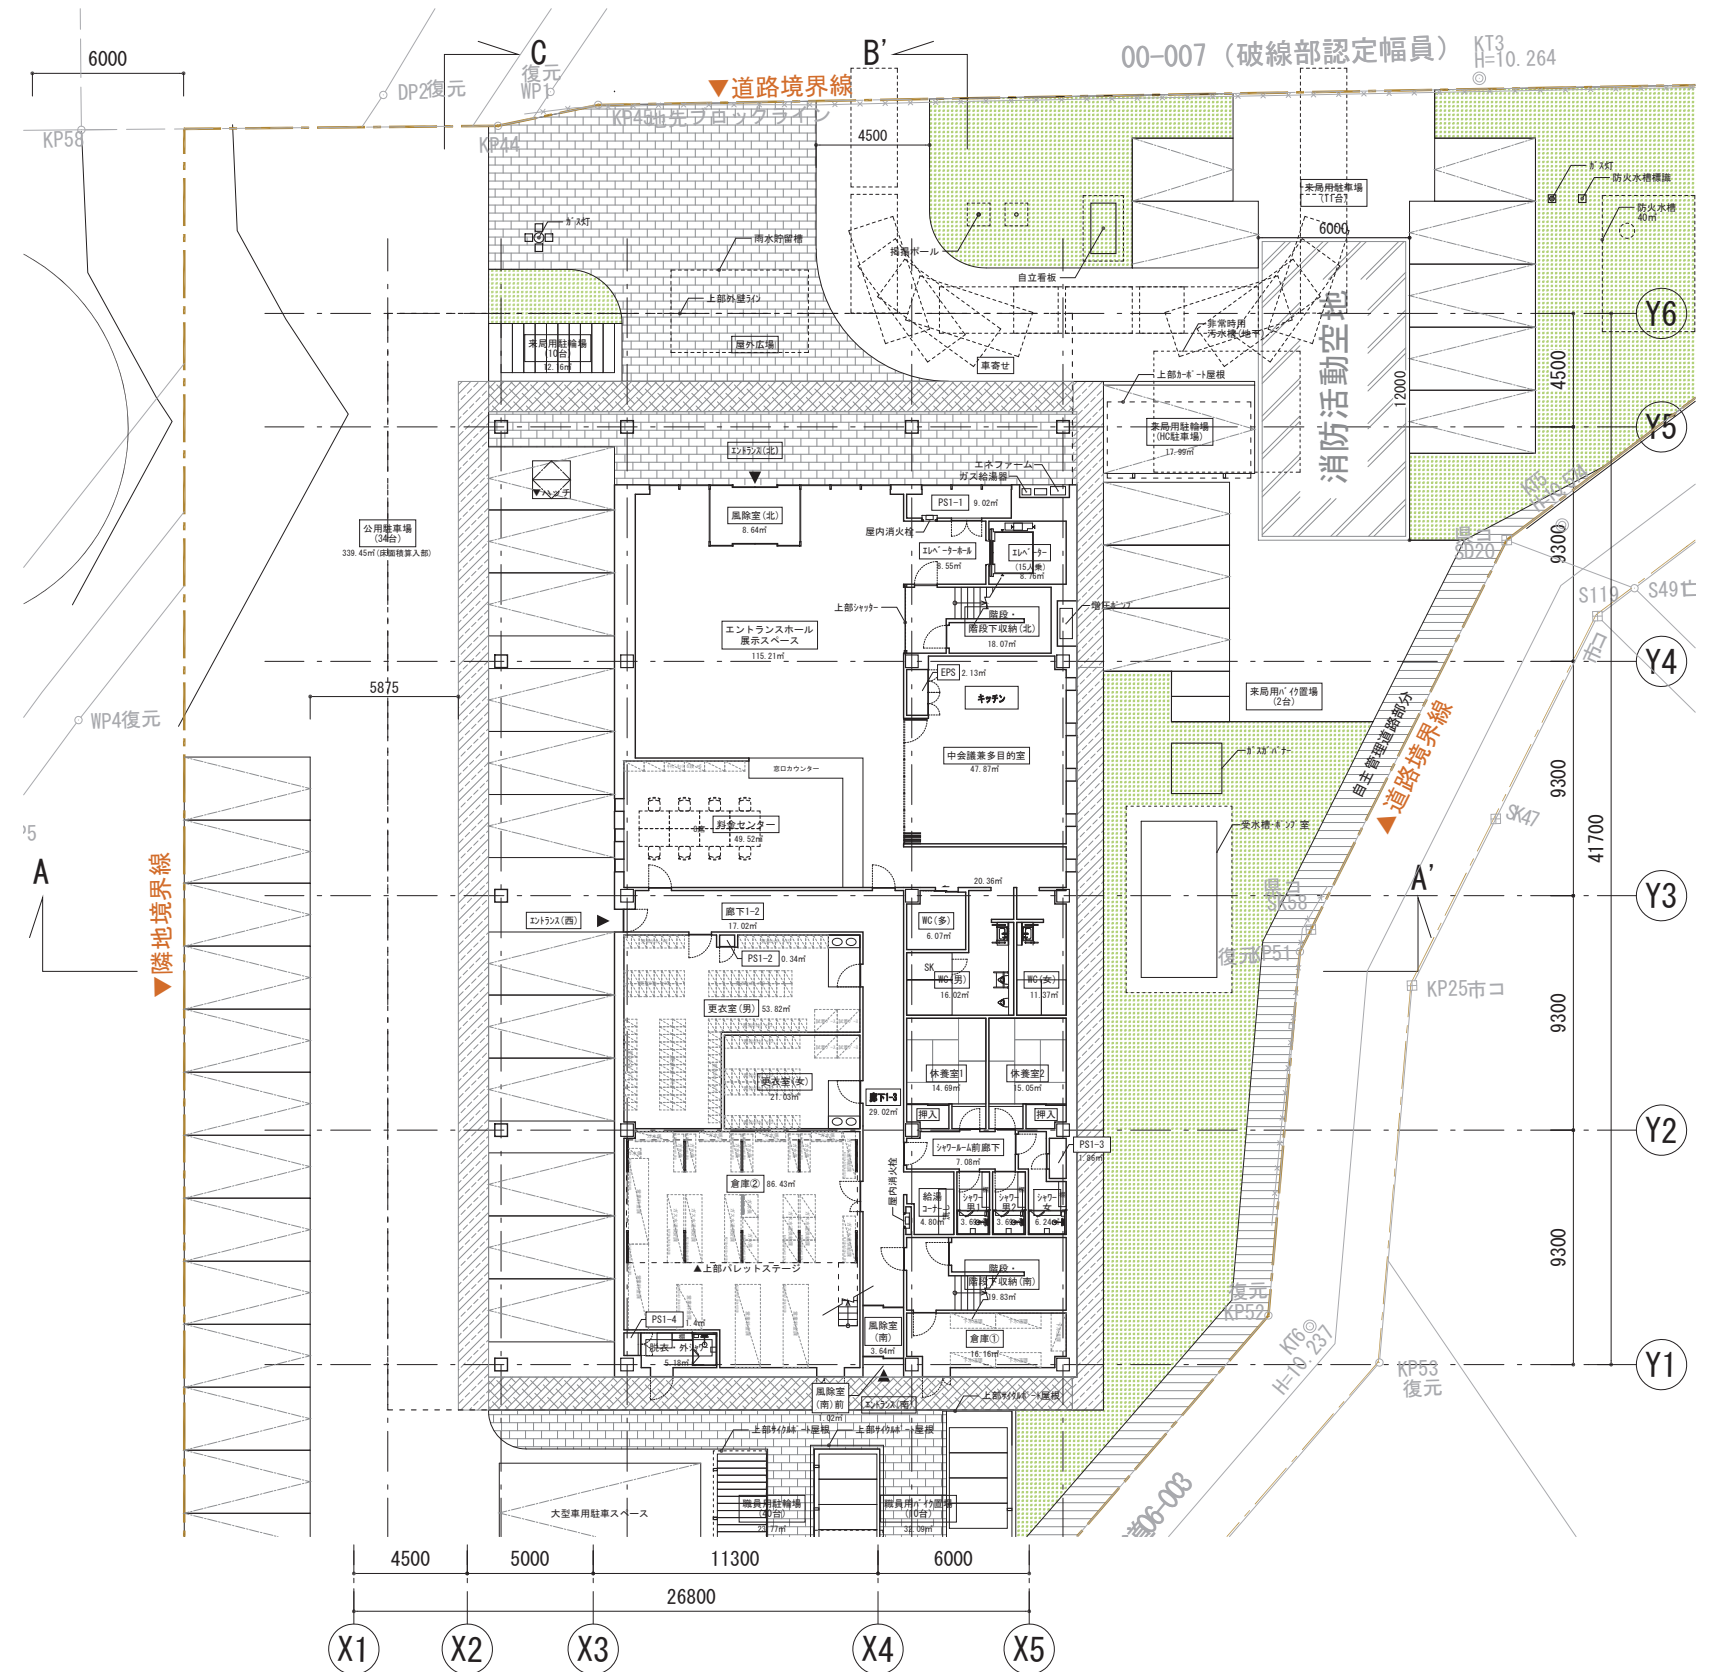


1F 平面図 S=1/300

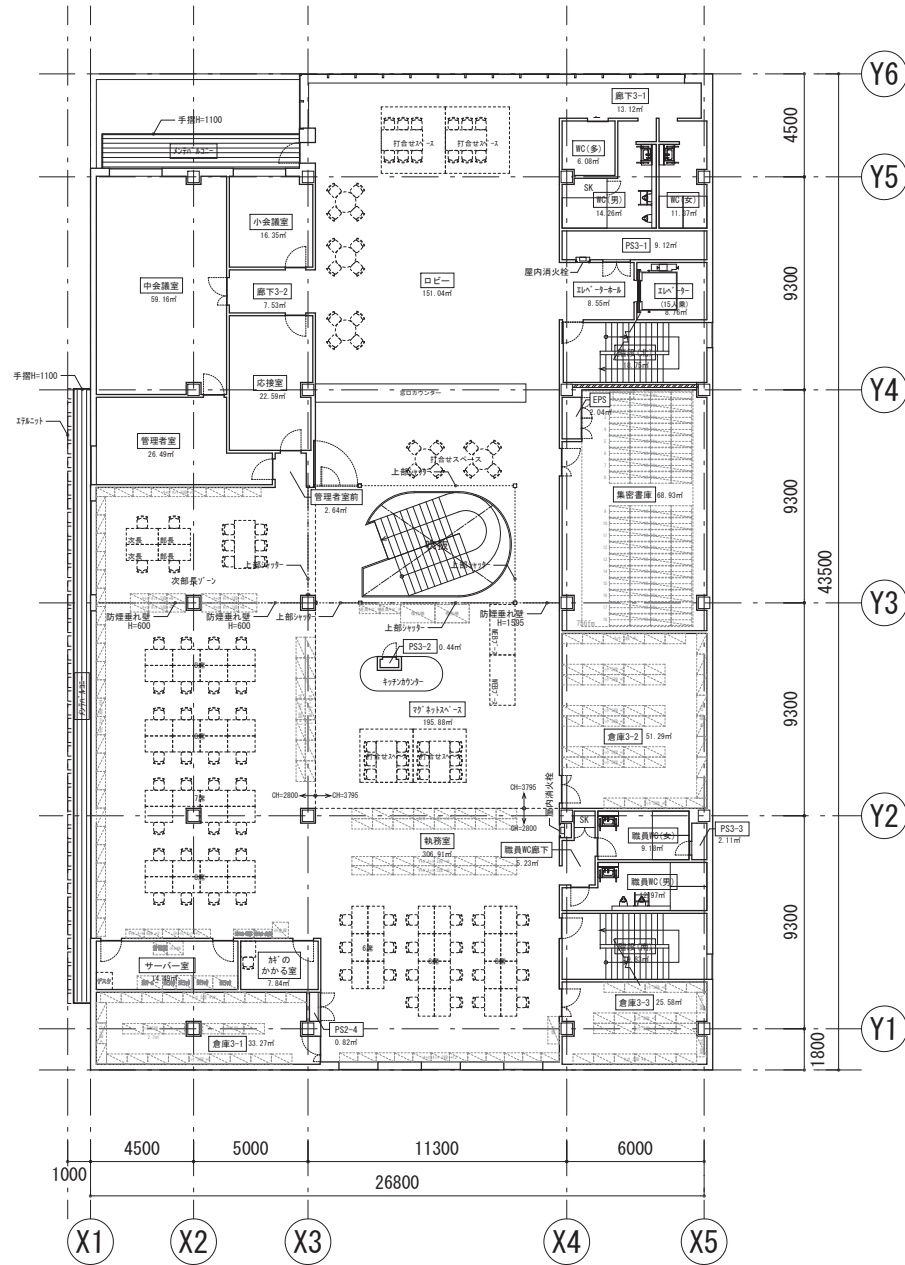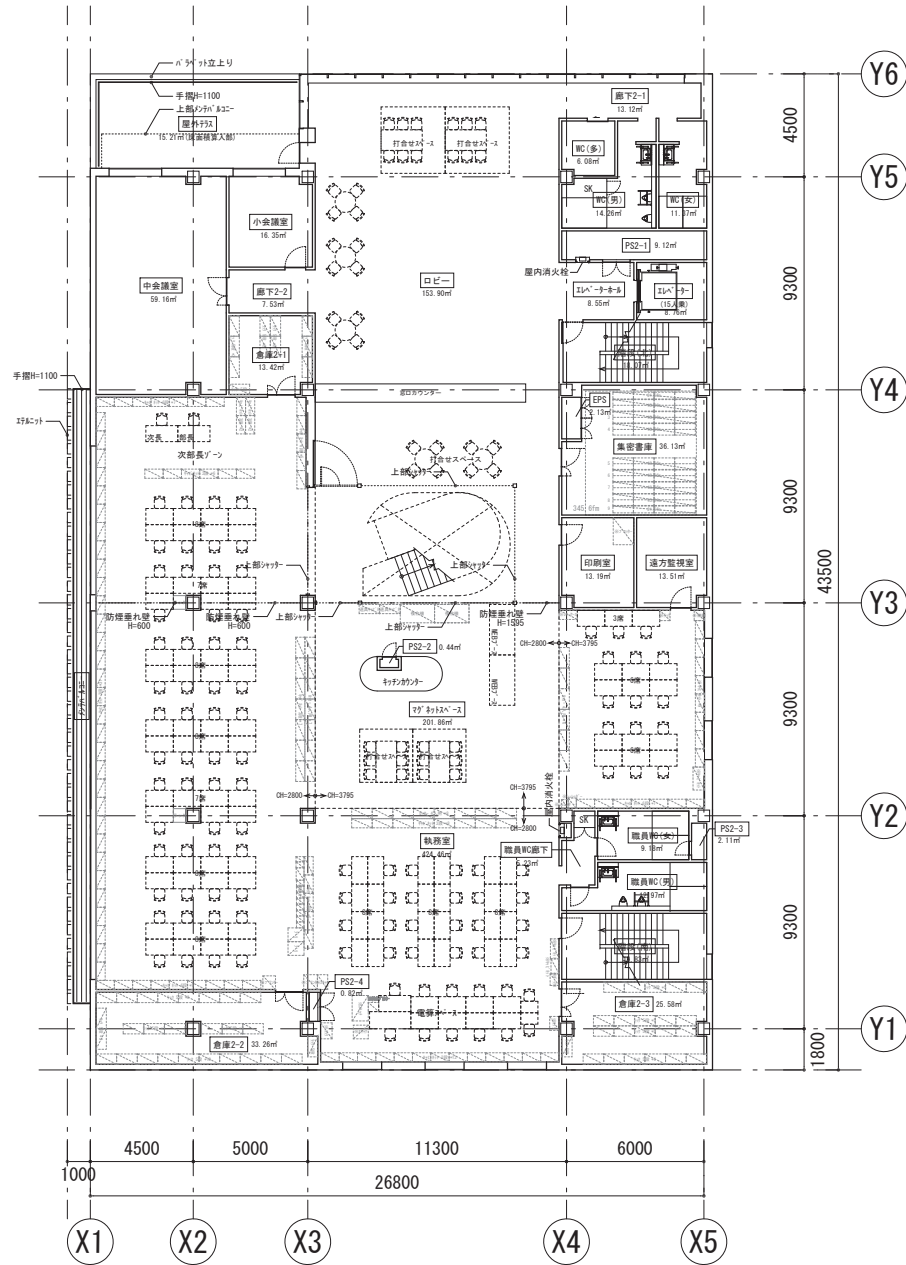


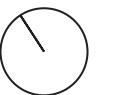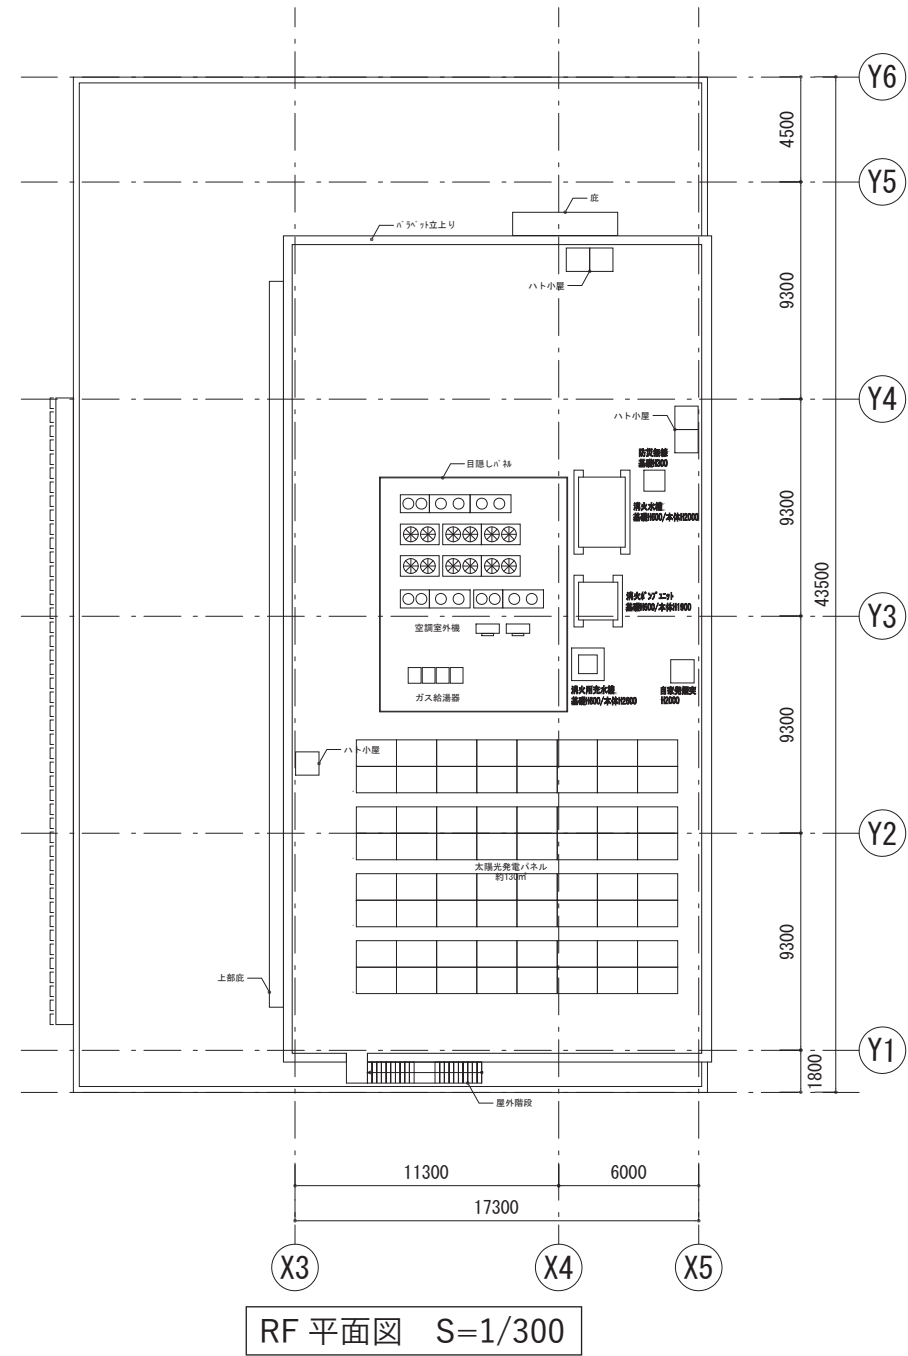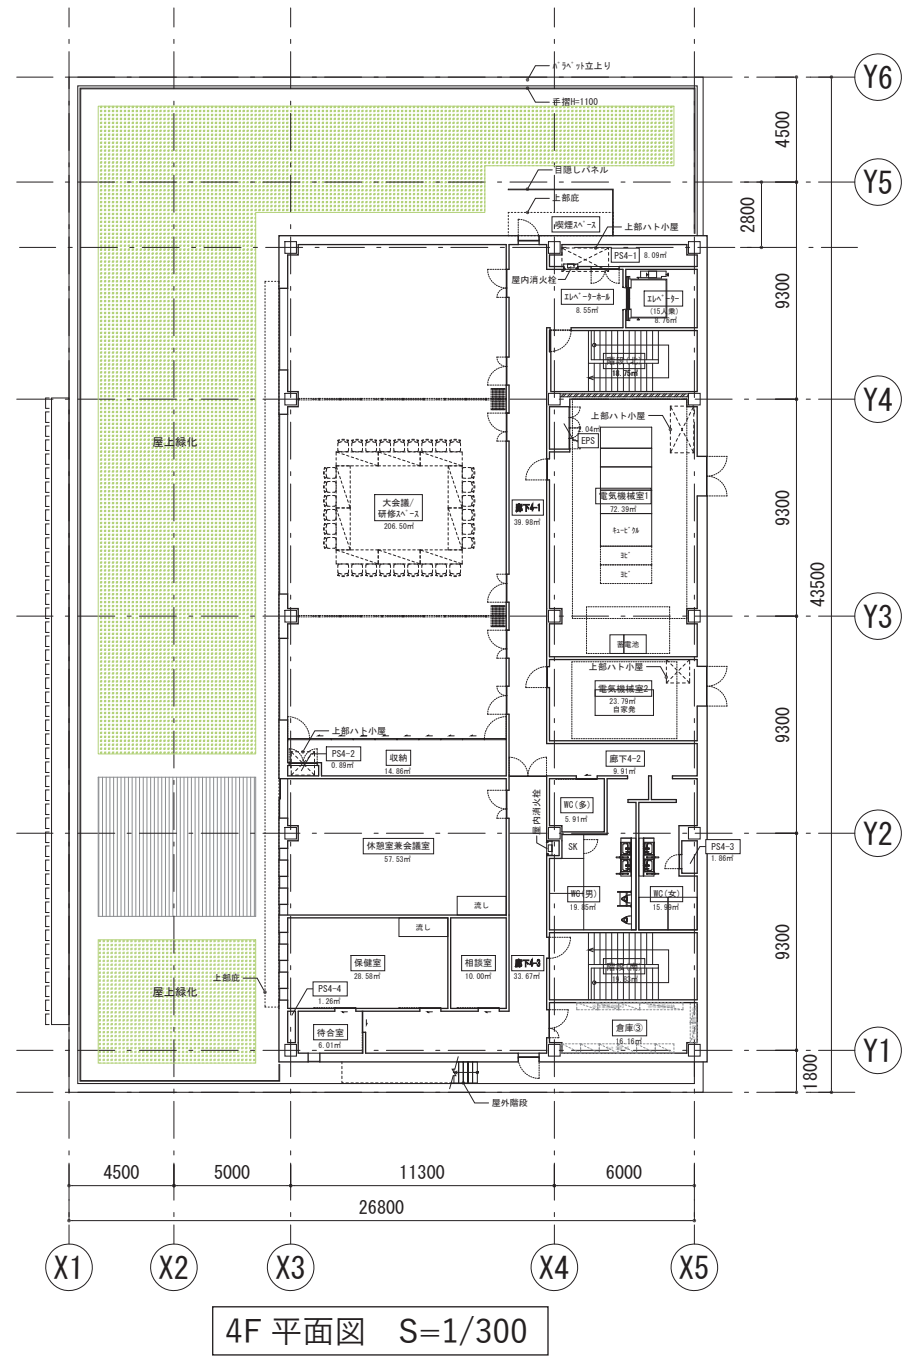


# 立面图

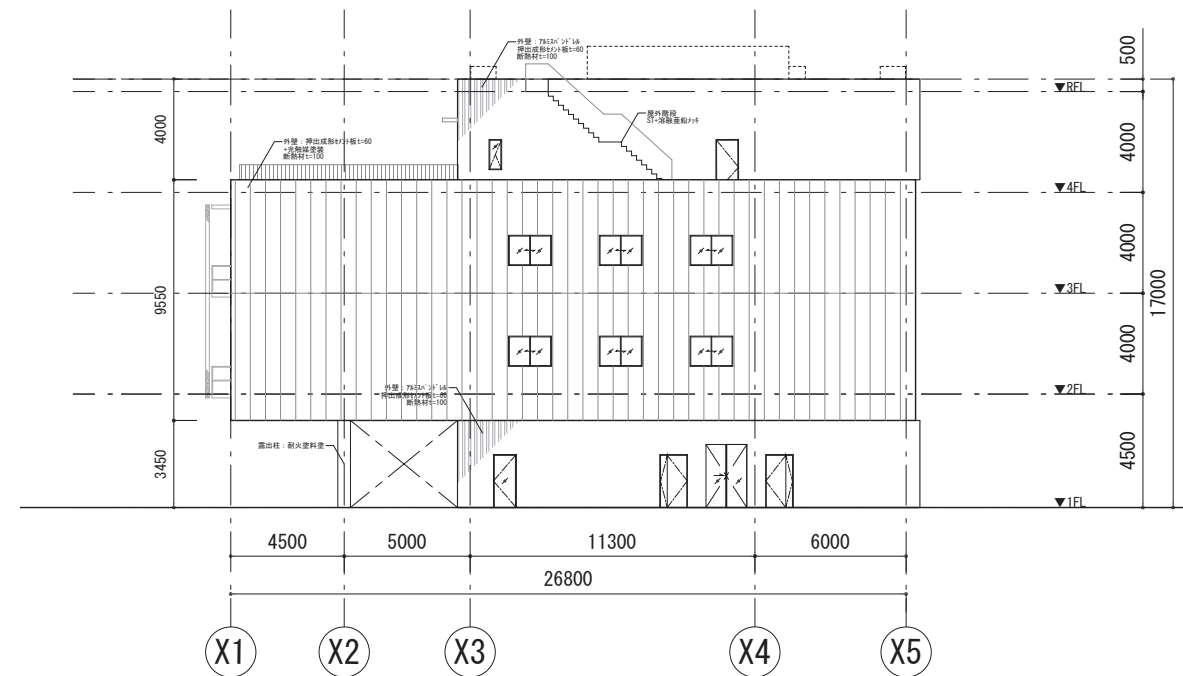


南立面图 S=1/300

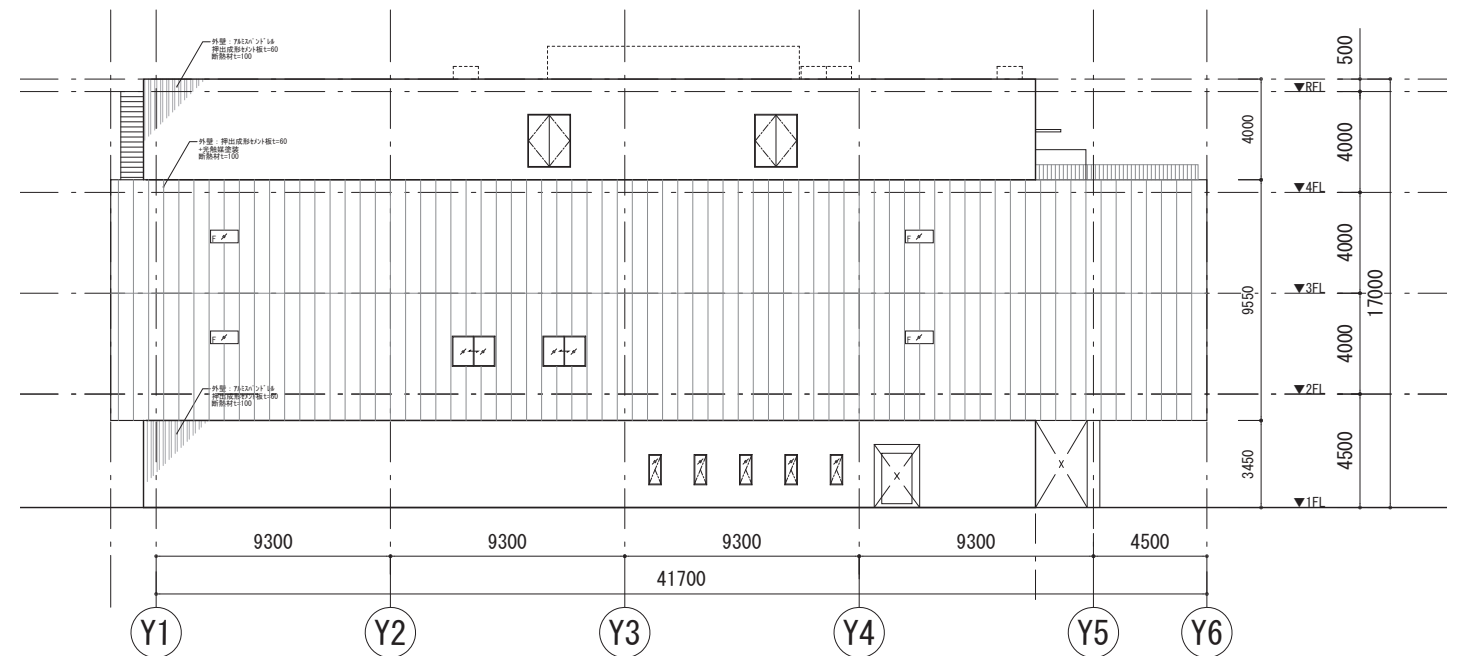

東立面图 S=1/300

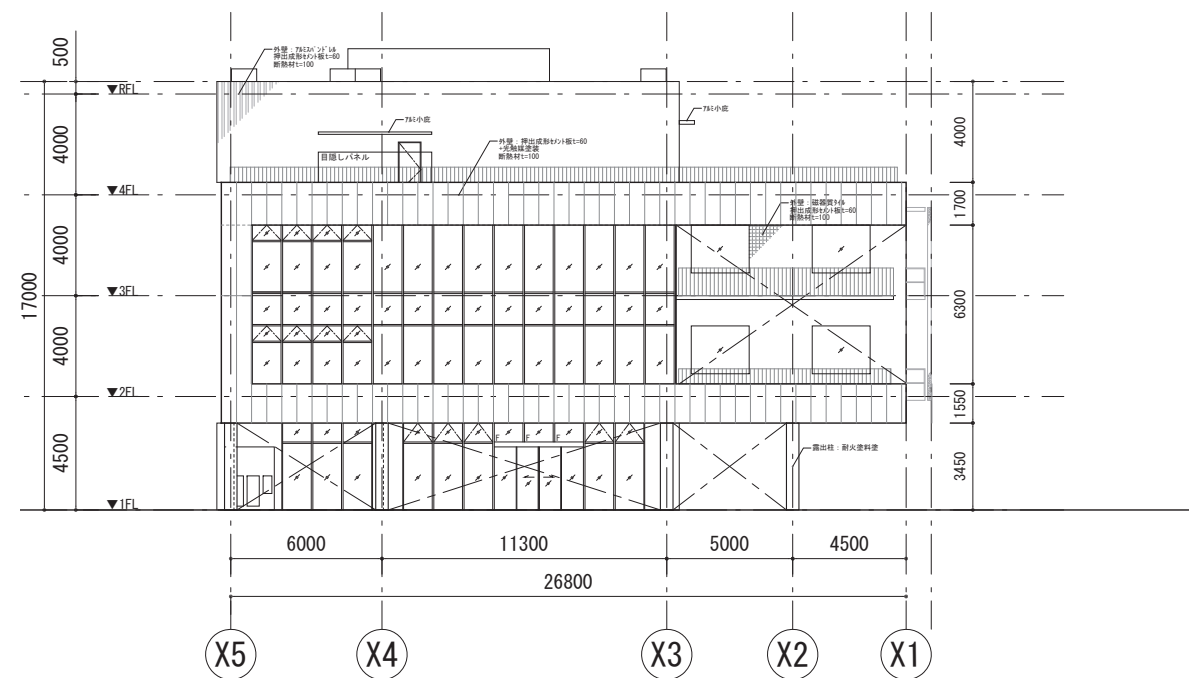


北立面图 S=1/300

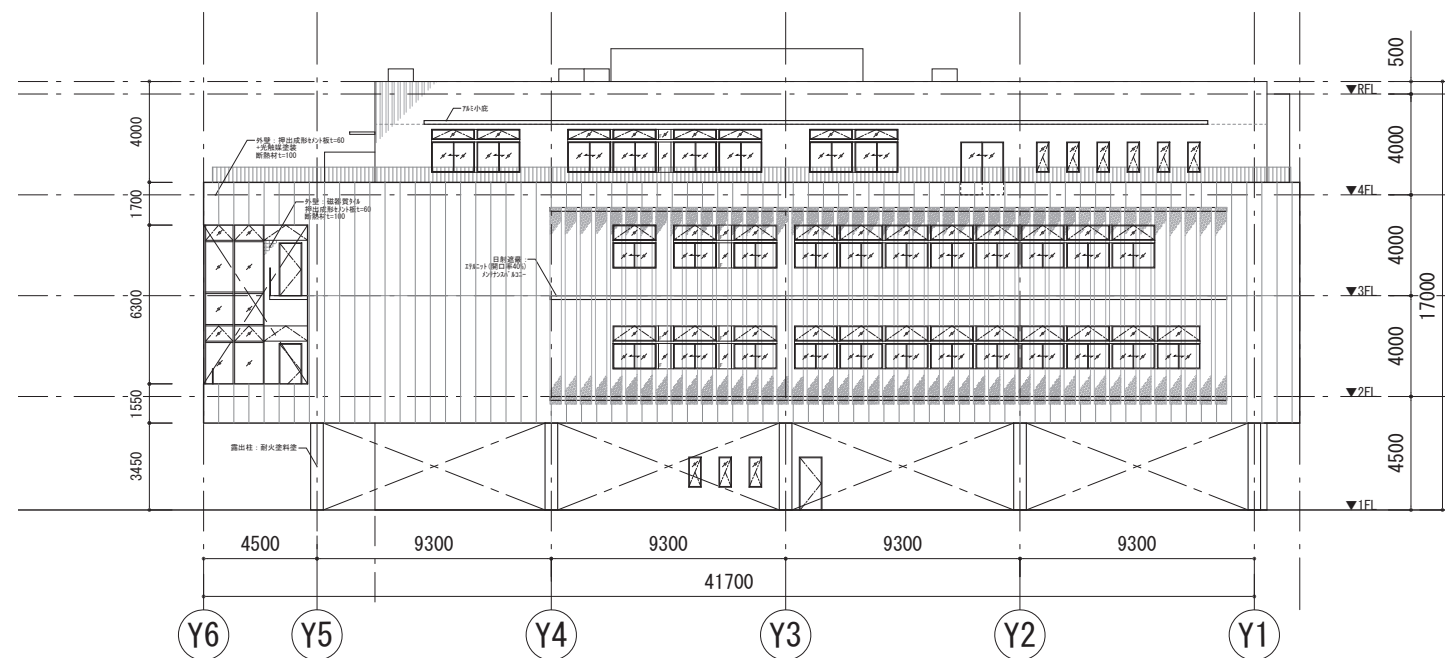


西立面图 S=1/300


断面図

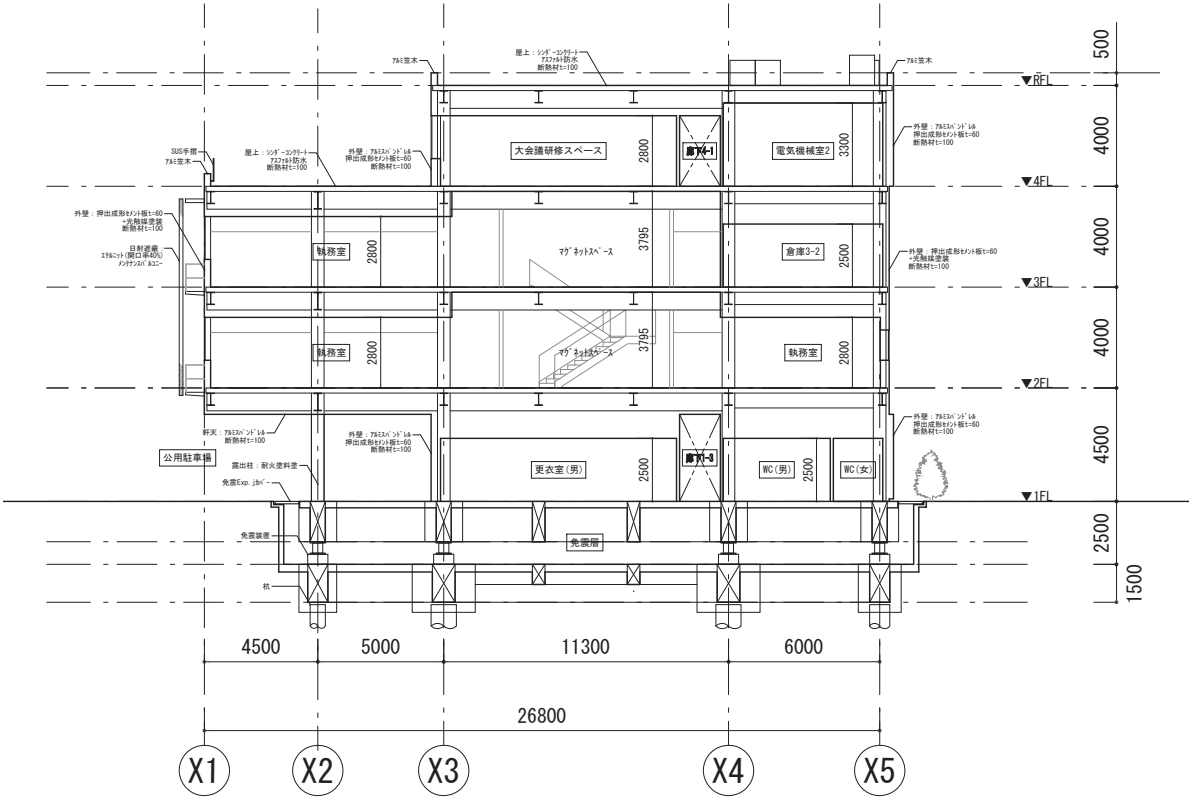

A-A' 断面図 (短手断面図) S=1/300

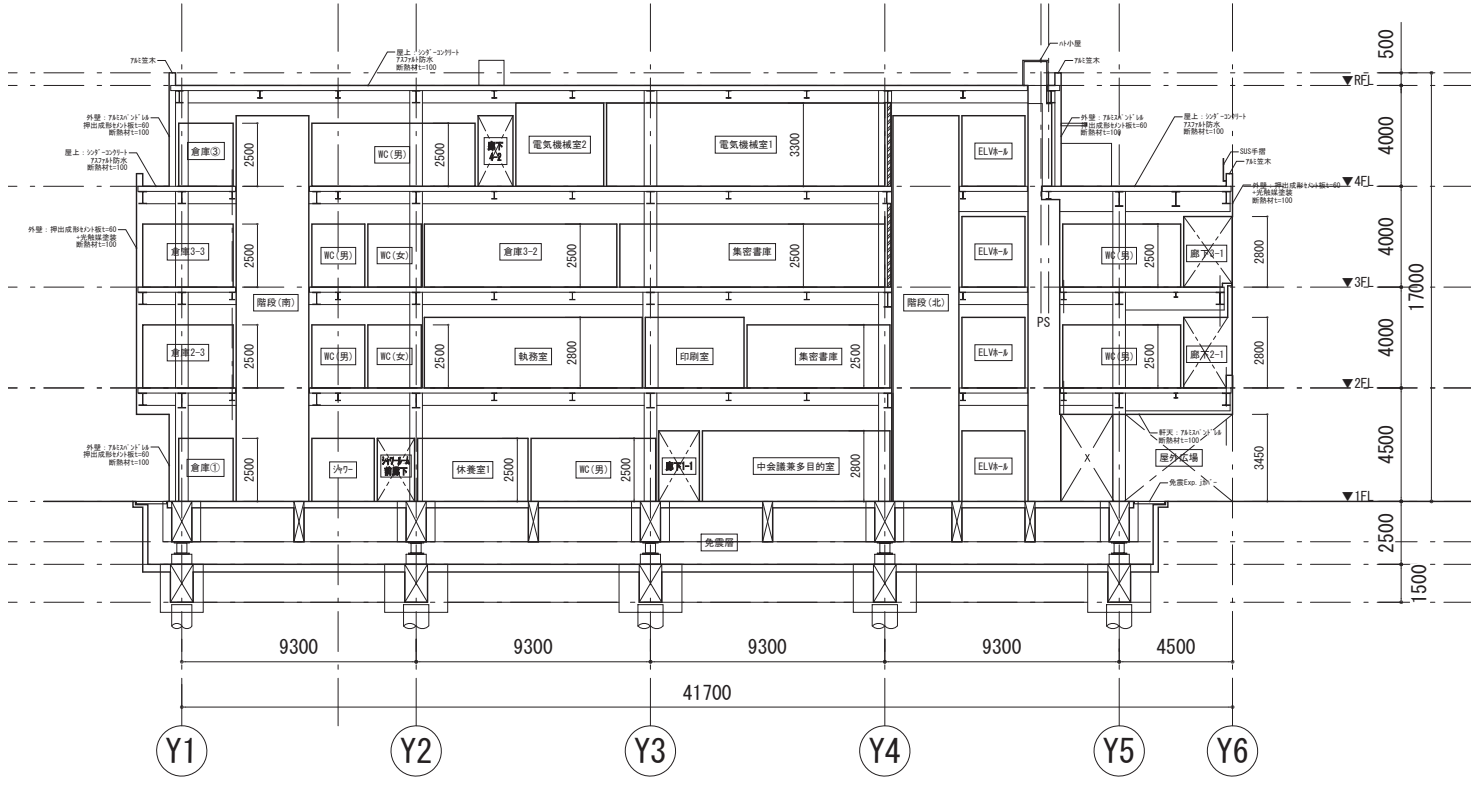


B-B' 断面図 (長手断面図) S=1/300

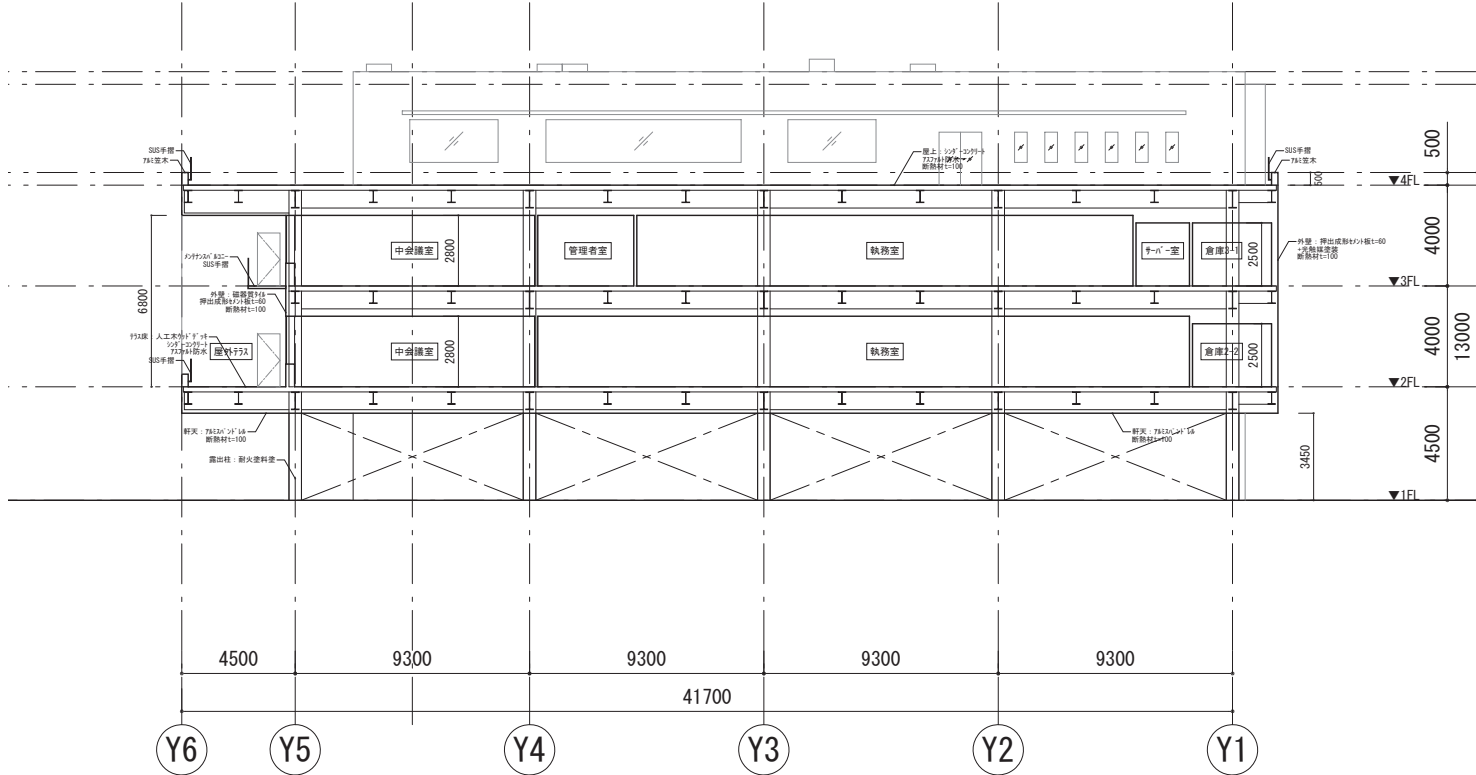

C-C' 断面図 (長手断面図) S=1/300

# 断面詳細図

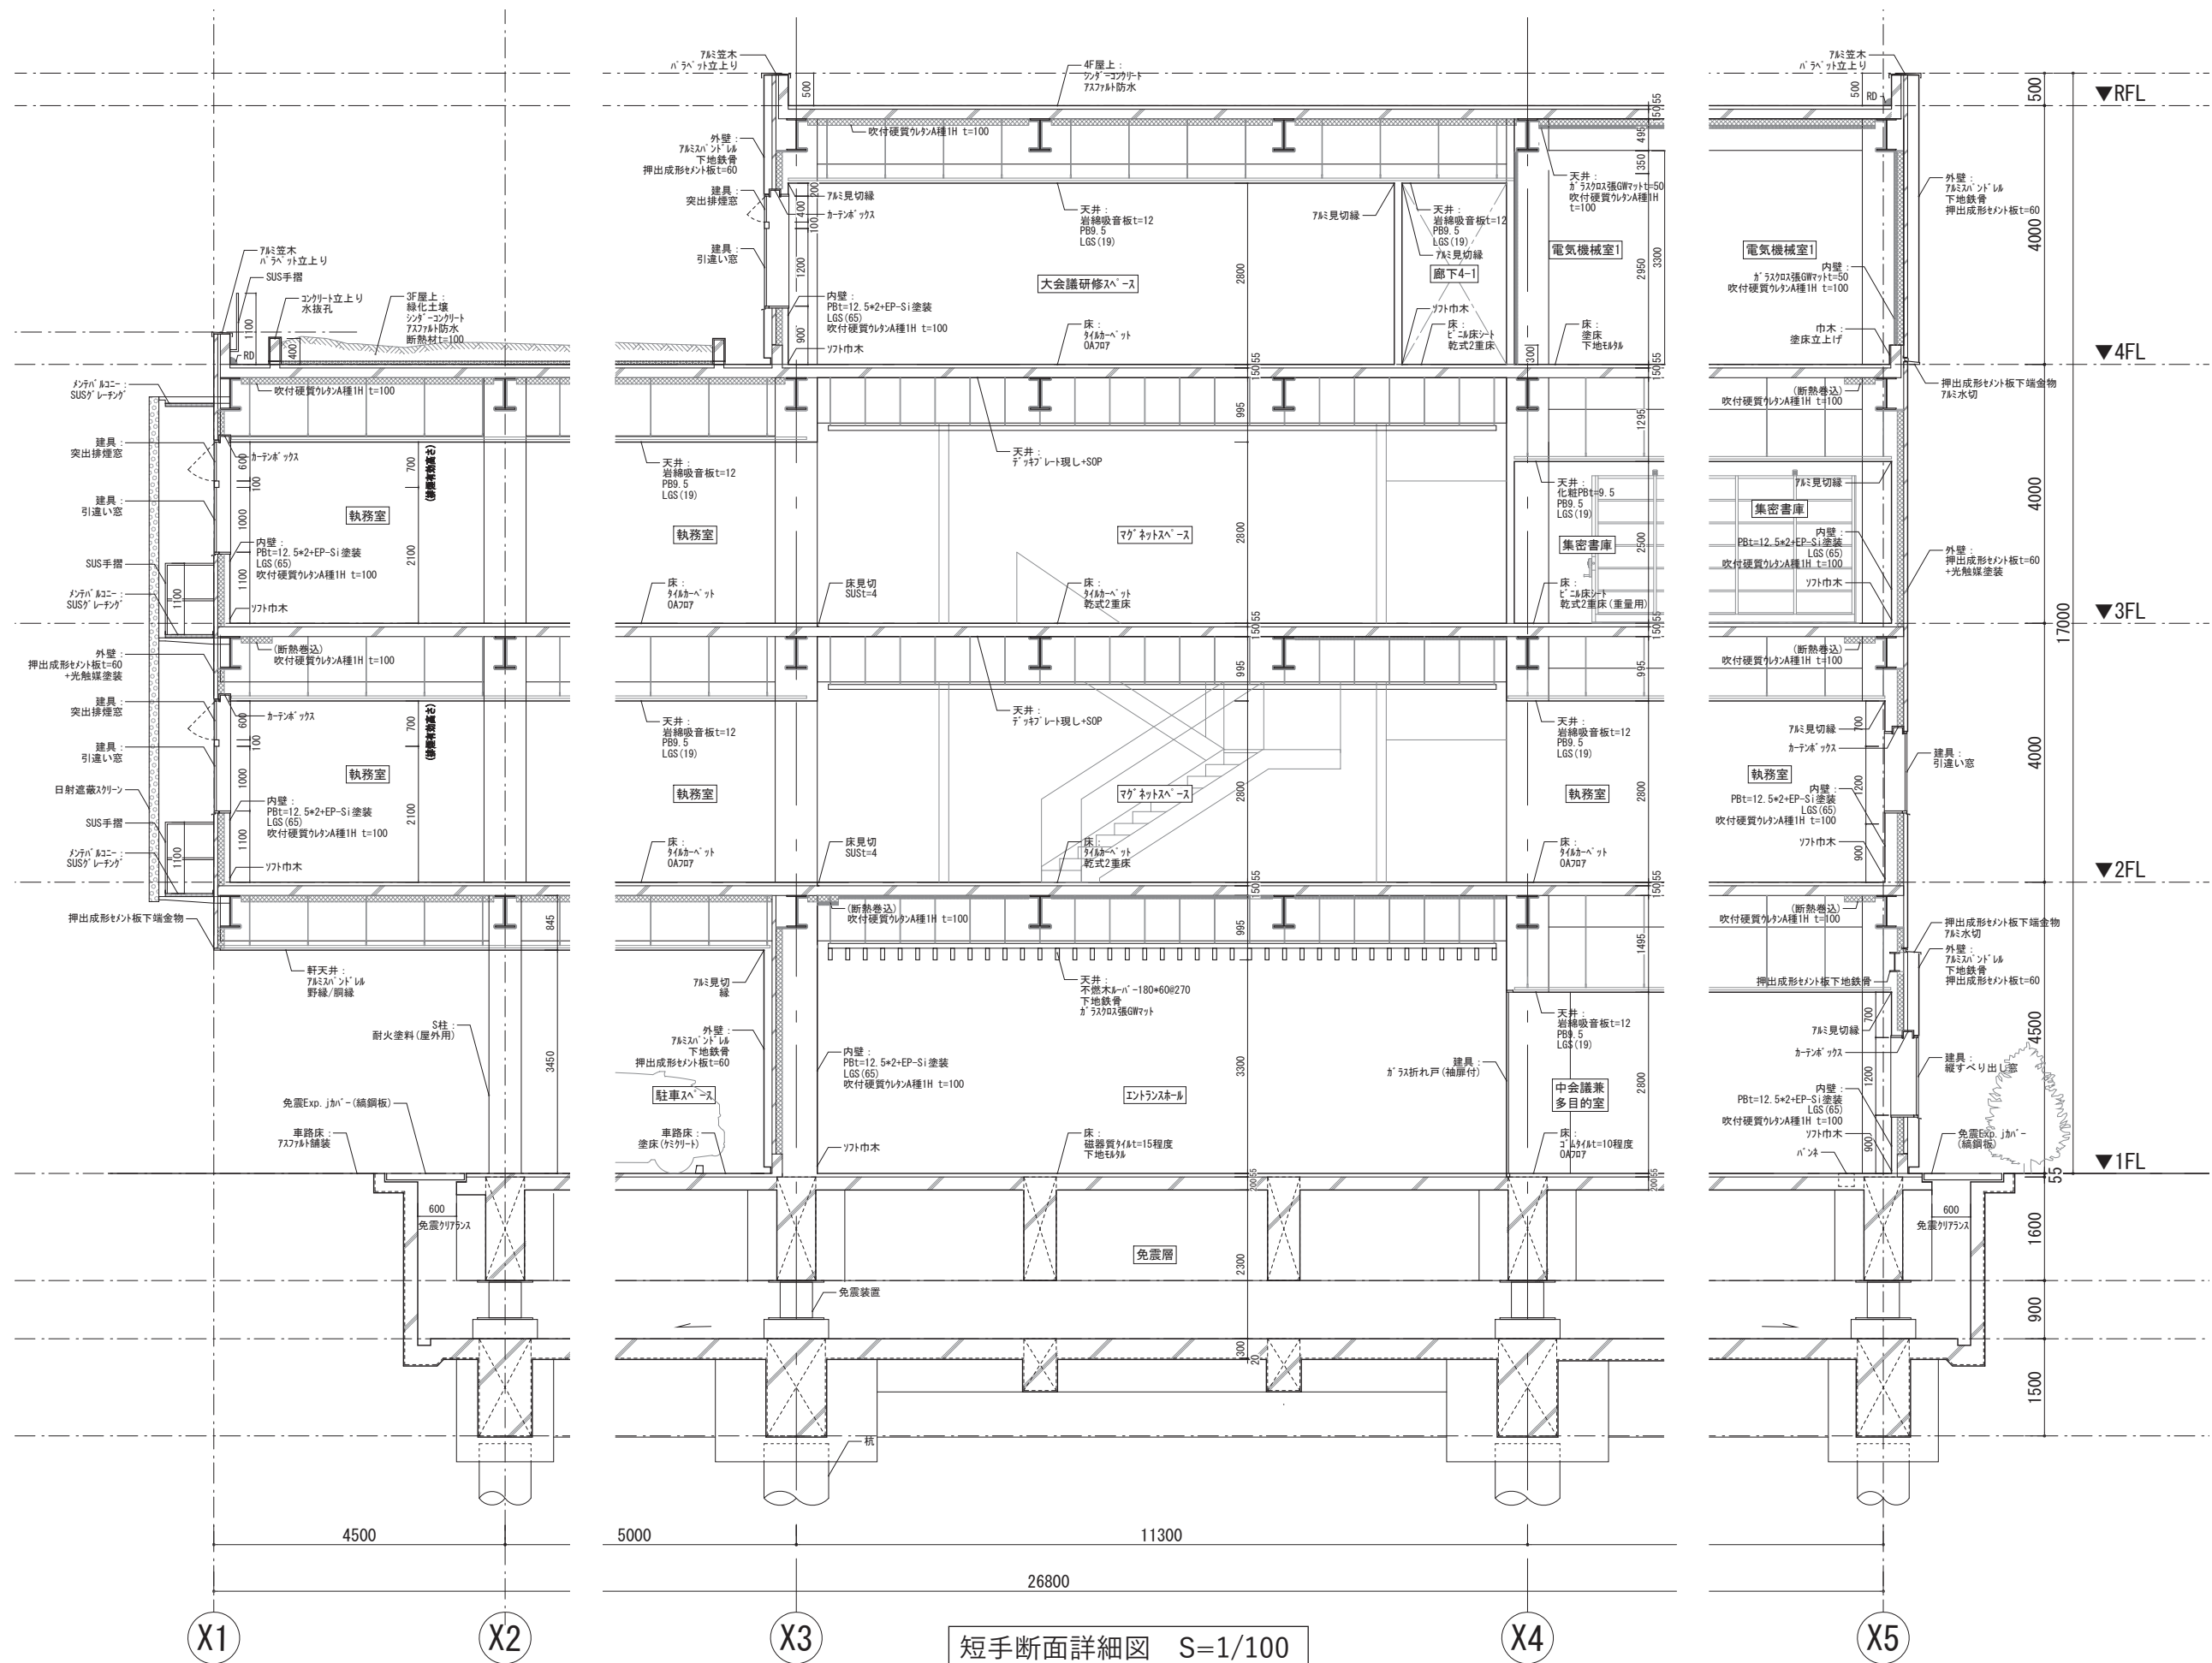

# 断面詳細図

