


平成29年度ガス供給計画図

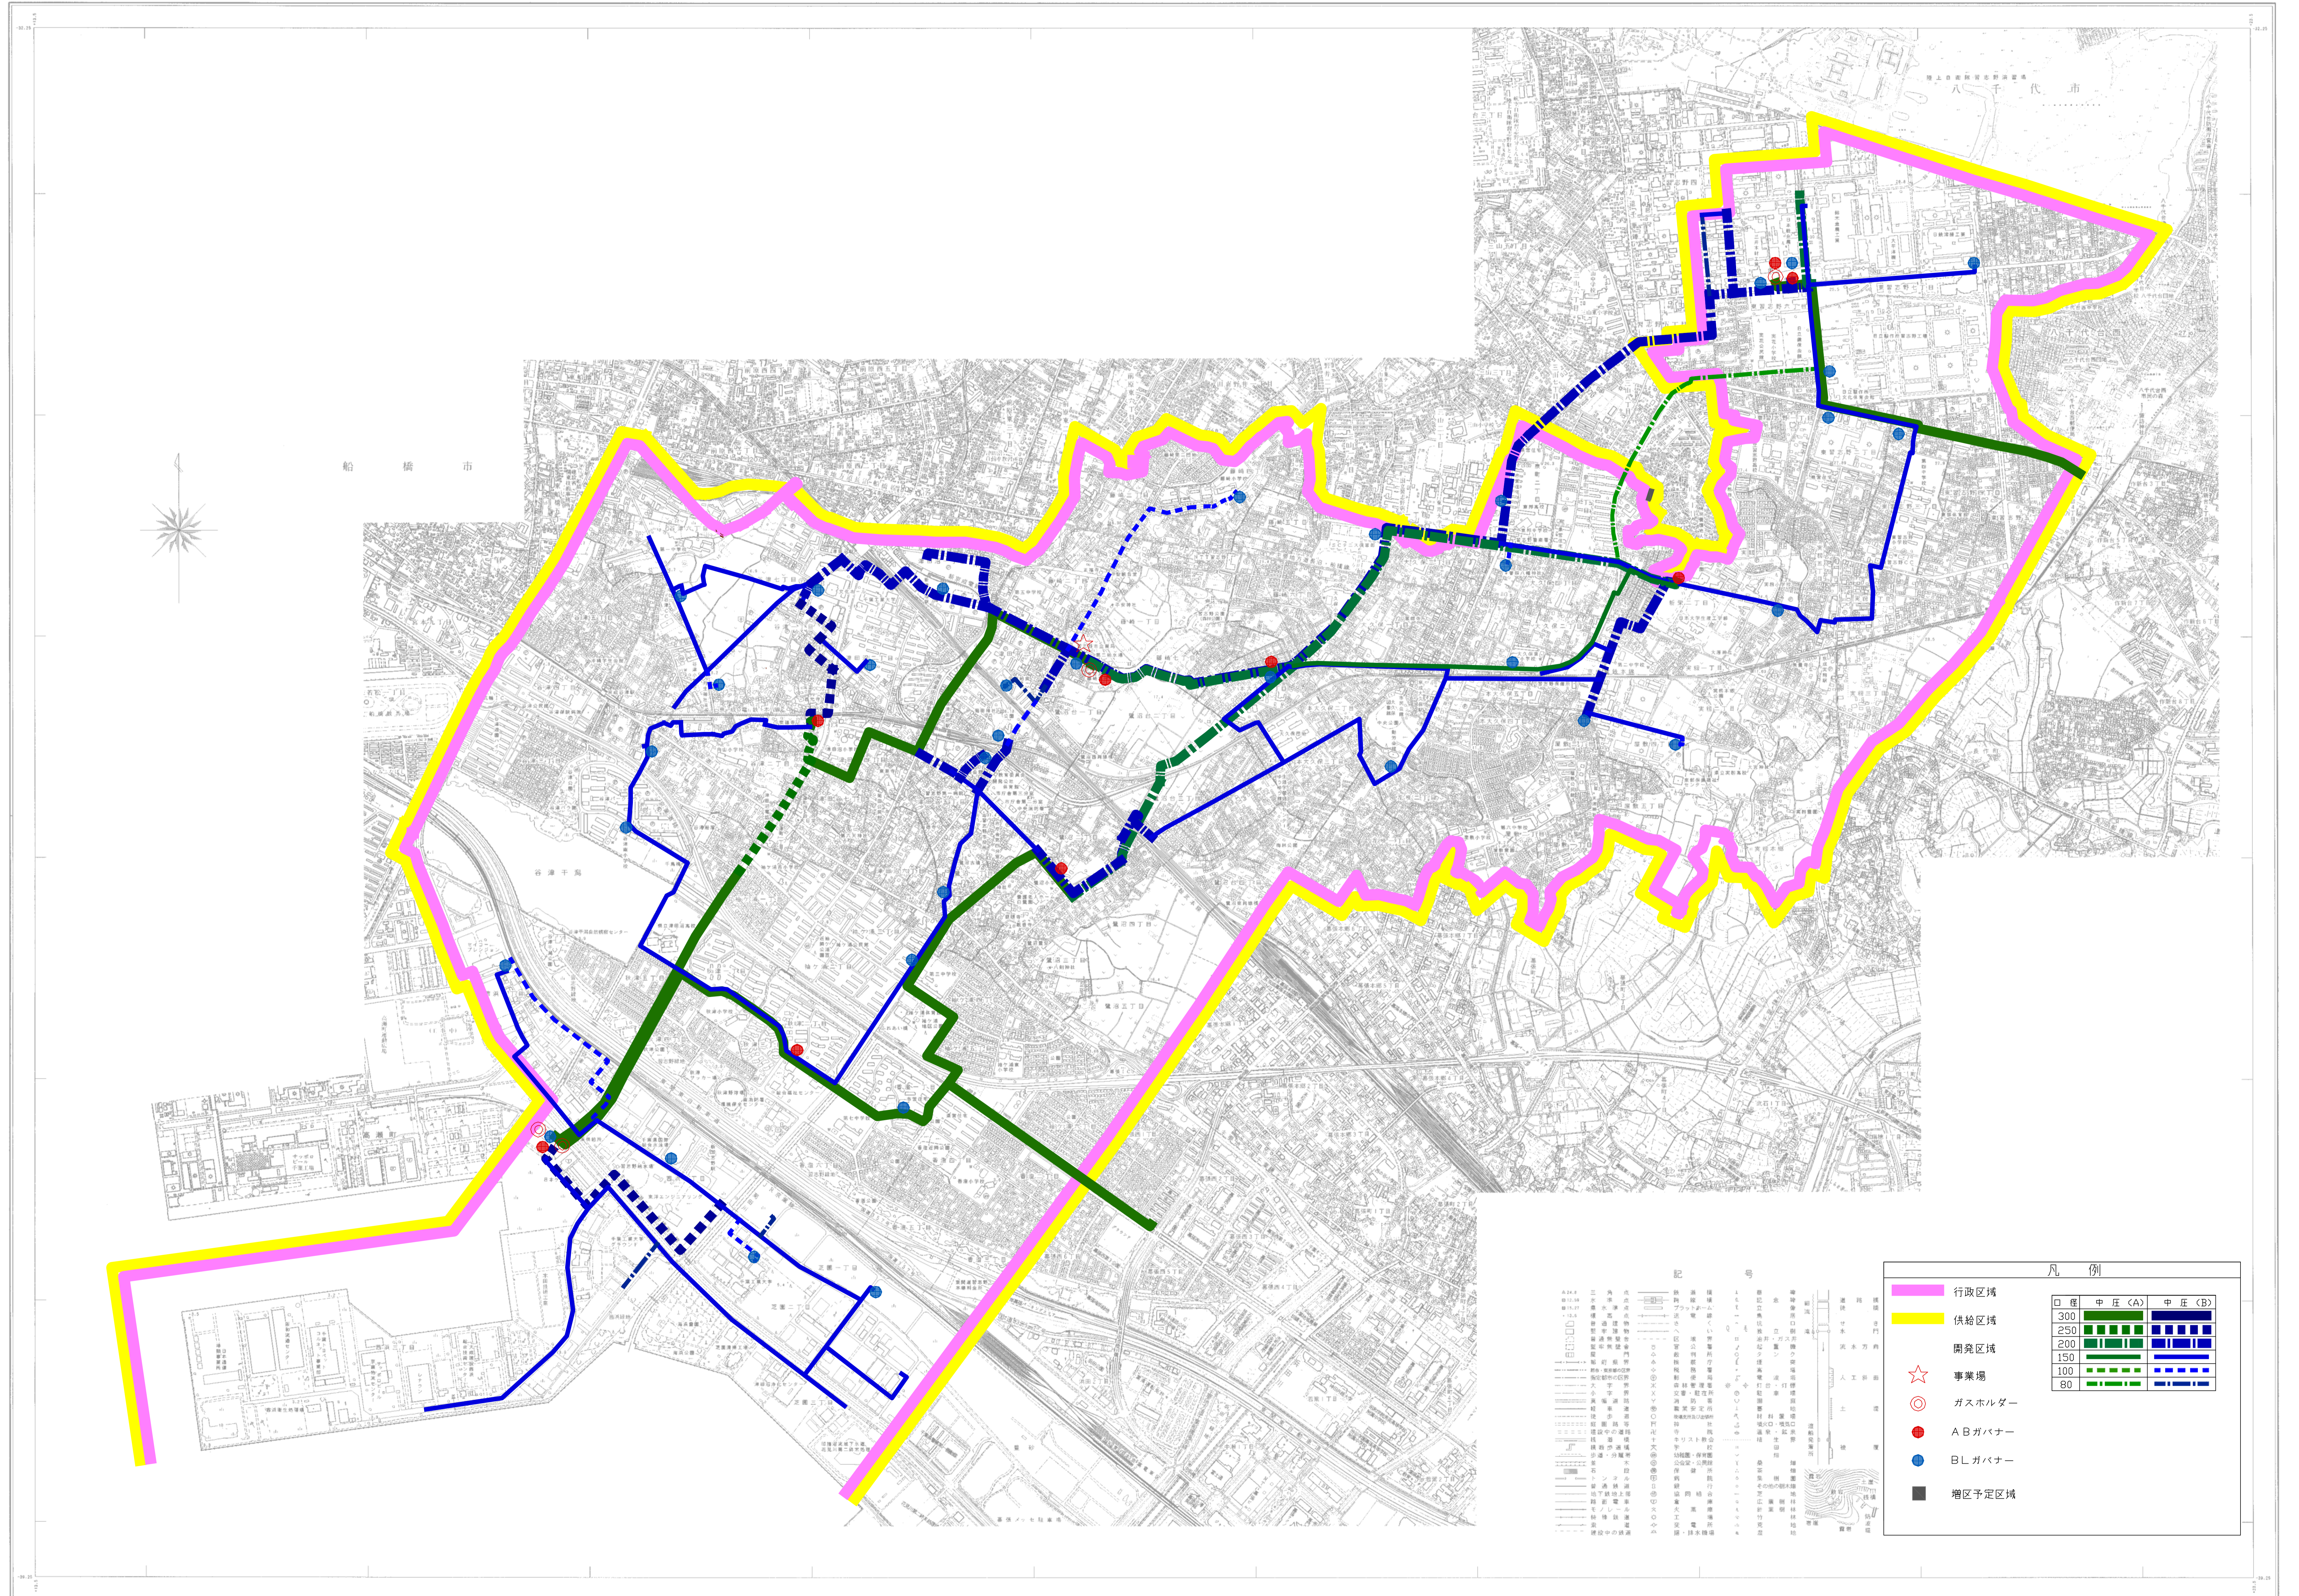

船橋市

八千代市



1:110,000

凡例

- 行政区域 (Administrative Area)
- 供給区域 (Supply Area)
- 開発区域 (Development Area)
- 事業場 (Business Site)
- ガスホルダー (Gas Holder)
- A B ガバナー (A/B Governor)
- B L ガバナー (B/L Governor)
- 増区予定区域 (Planned Expansion Area)

口径	中庄(A)	中庄(B)
300	[Green dashed line]	[Blue dashed line]
250	[Green dashed line]	[Blue dashed line]
200	[Green dashed line]	[Blue dashed line]
150	[Green dashed line]	[Blue dashed line]
100	[Green dashed line]	[Blue dashed line]
80	[Green dashed line]	[Blue dashed line]